
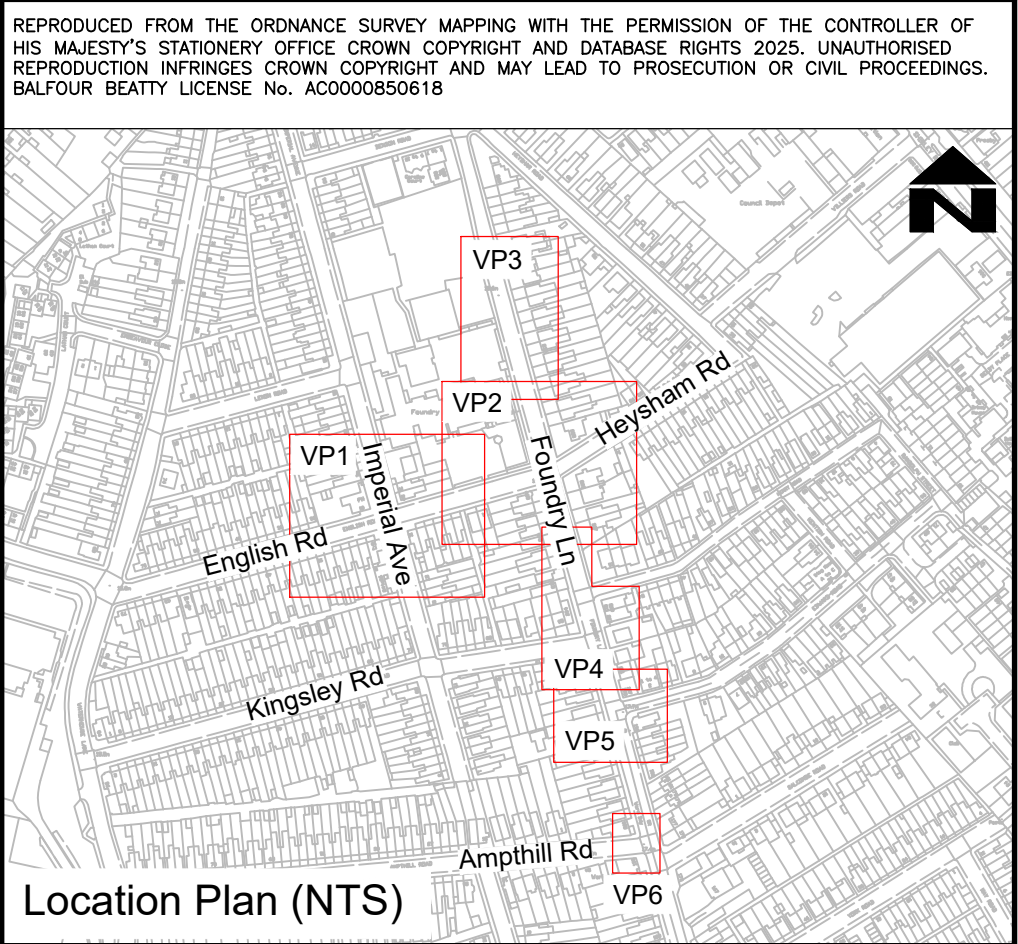


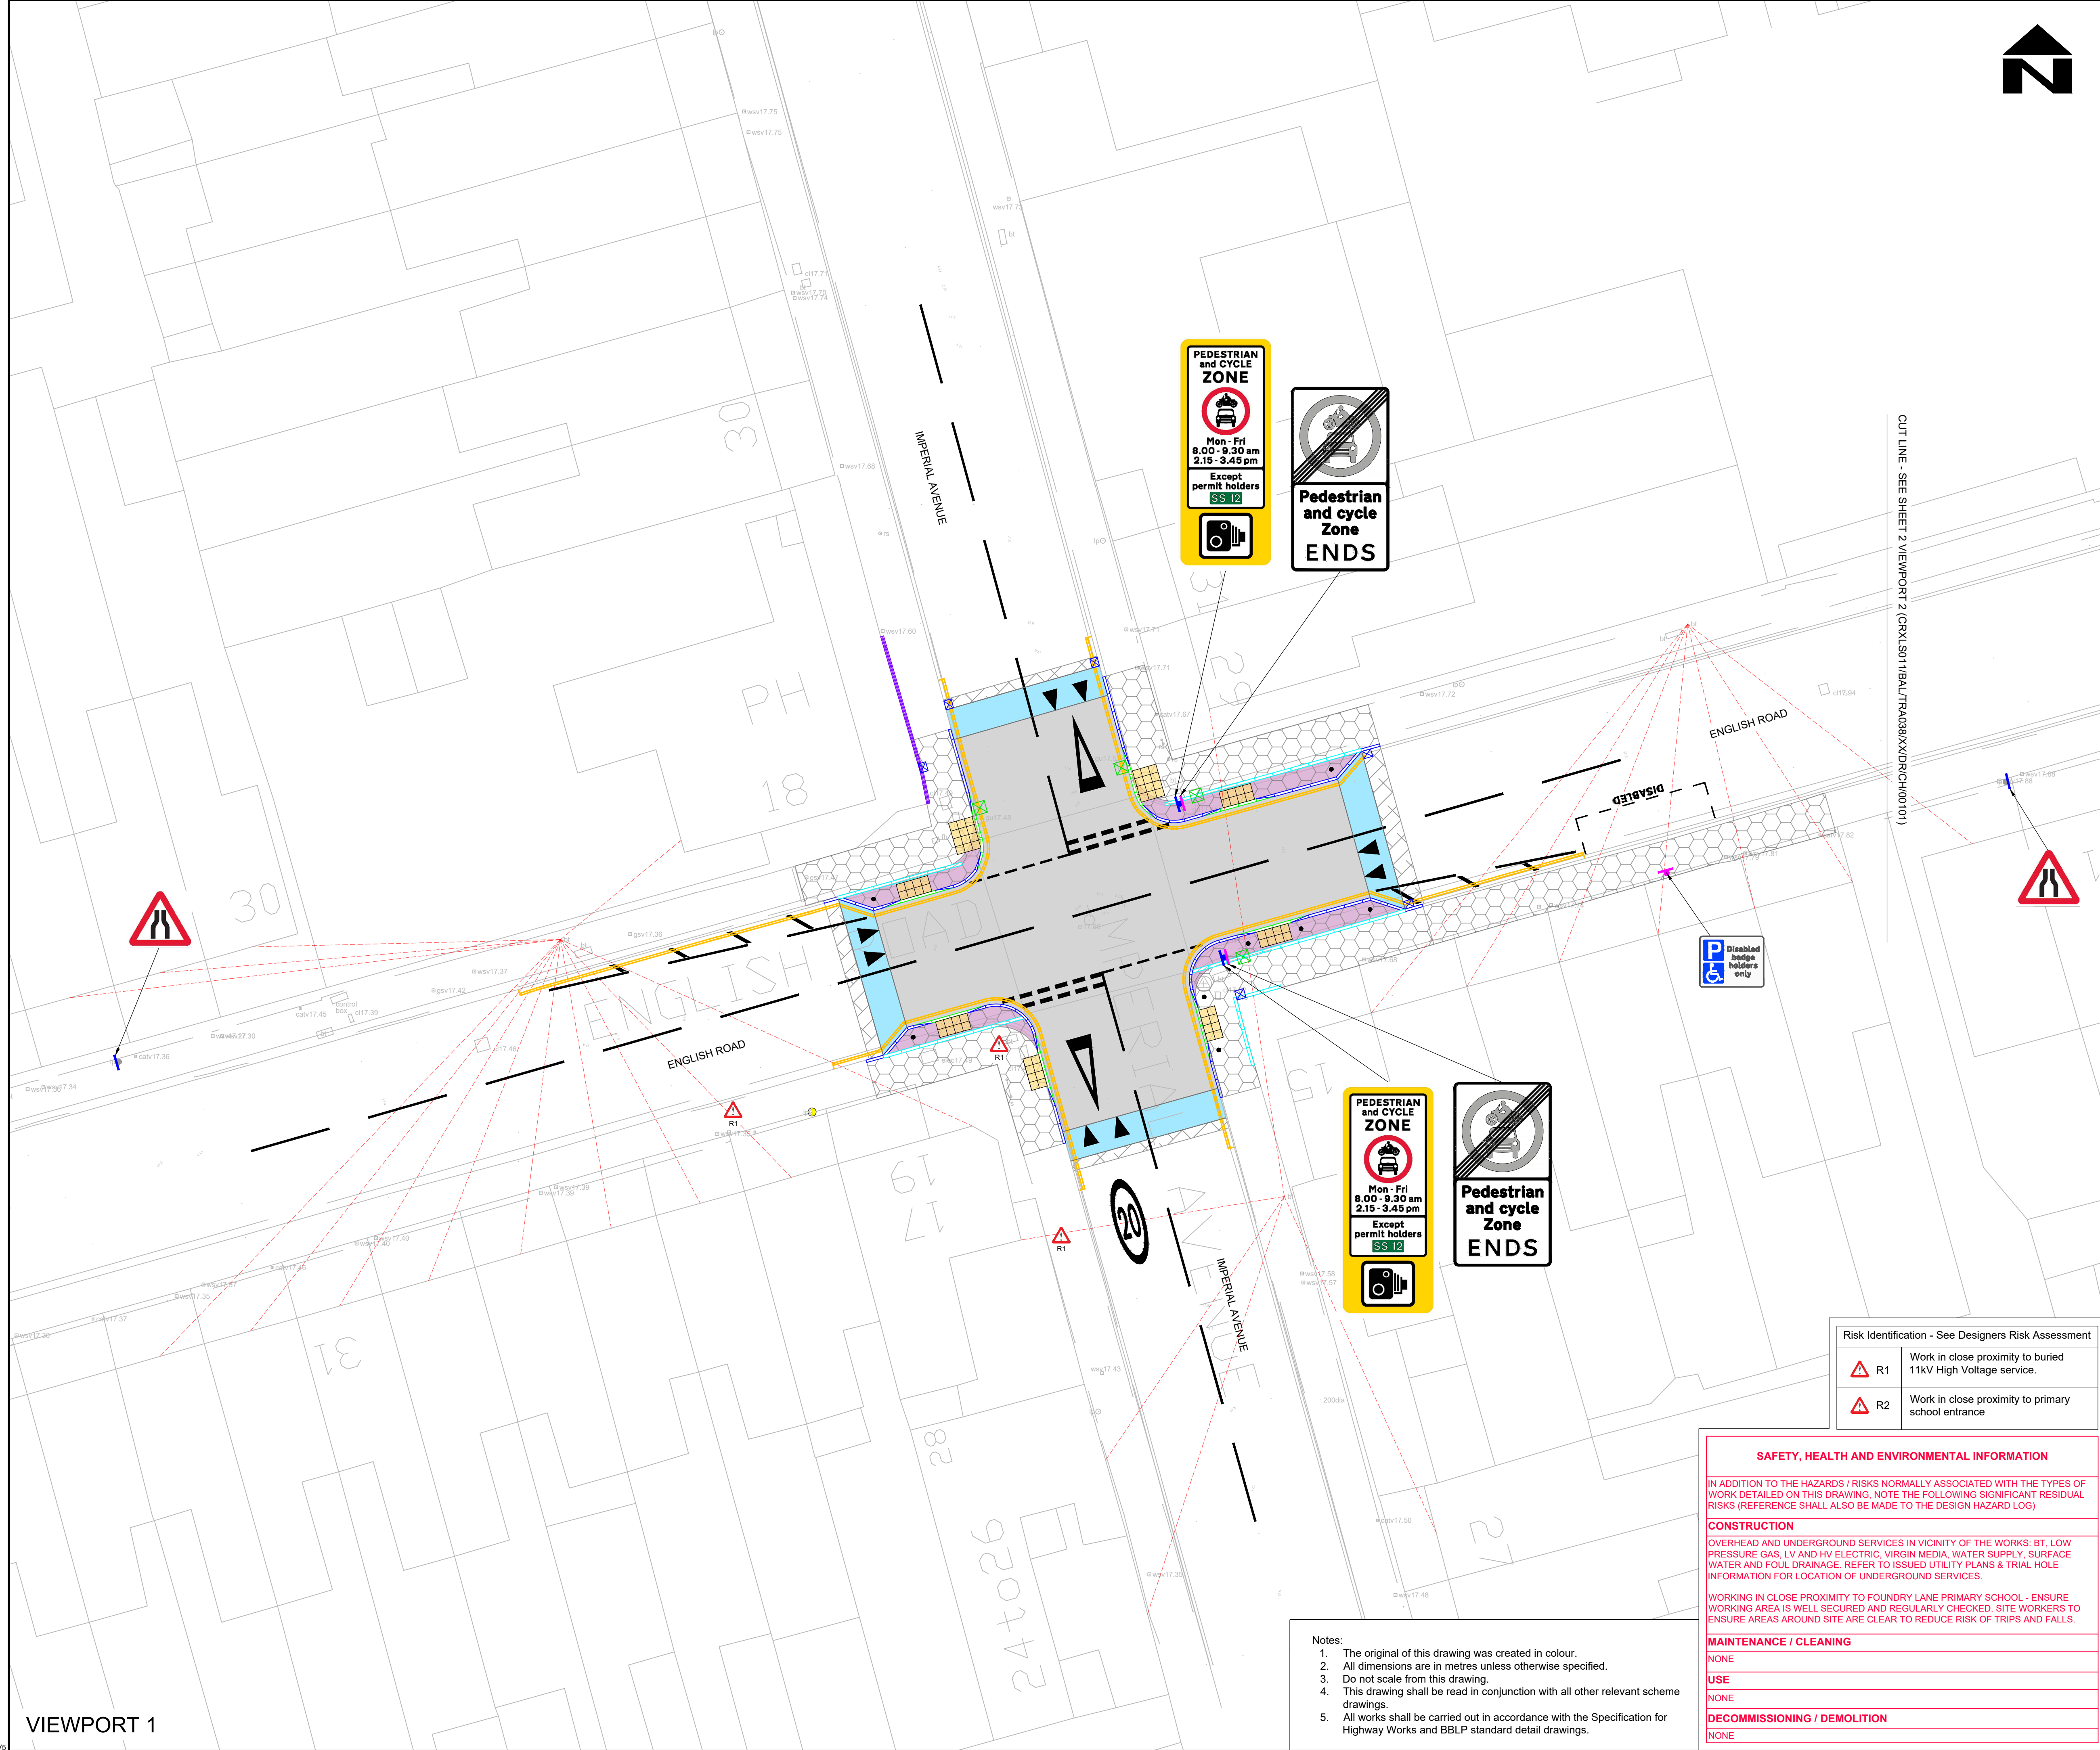

Key:

—	Proposed road markings (white thermoplastic material)
—	Proposed road markings (yellow thermoplastic material)
■	Red coloured blister tactile paving
■	Buff coloured blister tactile paving
■	Flexible footway resurfacing/reconstruction
■	Flexible footway new construction
—	New half-battered kerb
—	New bullnose kerb
—	New transition (dropper) kerb
—	New channel kerb
—	New fluted channel
—	New edging
■	Carriageway resurfacing
■	Carriageway junction table overlay
■	Carriageway junction table ramp
■	New bituminous road hump
■	New gully
■	New combined catchpit-gully
■	New traffic sign face and post
■	New traffic sign to be mounted on existing lighting column
■	Existing traffic sign face to be installed on new post
●	New bollard
●	New Belisha Beacon
●	New lighting column (to be installed by Enerveo operatives)
■	New feeder pillar (to be installed by Enerveo operatives)
—	Pedestrian guard railing to be reinstalled after resurfacing
■	Area of in ground planting
---	Overhead cables (approximate location)

PO1	22/05/26	SMP	DI	SE	First Issue for Comment
REV	DATE	DESIGNED	CHKD	APPD	AMENDMENT
DRAWING STATUS					
S3 - Suitable for Review & Comment					

Balfour Beatty
Living Places
Working in partnership

City Depot & Recycling Park
First Avenue, Millbrook
SOUTHAMPTON SO15 6LJ
Web www.balfourbeatty.com

Design Group

Southampton City Council
Civic Centre
SOUTHAMPTON SO14 7LY

DRAWING TITLE

Safe Routes to School Foundry Lane Detailed Design General Arrangement					
DESIGNED SMP	DRAWN SMP	CHECKED EAG/DI	APPROVED SE	DATE 22/05/26	SCALE © A1 NTS
DRAWING NUMBER CRXLS011/BAL/TRA038/XX/DR/CH/00100				SHEET 1 of 3	REVISION P01

SAFETY, HEALTH AND ENVIRONMENTAL INFORMATION

IN ADDITION TO THE HAZARDS / RISKS NORMALLY ASSOCIATED WITH THE TYPES OF WORK DETAILED ON THIS DRAWING, NOTE THE FOLLOWING SIGNIFICANT RESIDUAL RISKS (REFERENCE SHALL ALSO BE MADE TO THE DESIGN HAZARD LOG)

CONSTRUCTION

OVERHEAD AND UNDERGROUND SERVICES IN VICINITY OF THE WORKS: BT, LOW PRESSURE GAS, LV AND HV ELECTRIC, VIRGIN MEDIA, WATER SUPPLY, SURFACE WATER AND FOUL DRAINAGE. REFER TO ISSUED UTILITY PLANS & TRIAL HOLE INFORMATION FOR LOCATION OF UNDERGROUND SERVICES.

WORKING IN CLOSE PROXIMITY TO FOUNDRY LANE PRIMARY SCHOOL - ENSURE WORKING AREA IS WELL SECURED AND REGULARLY CHECKED. SITE WORKERS TO ENSURE AREAS AROUND SITE ARE CLEAR TO REDUCE RISK OF TRIPS AND FALLS.

MAINTENANCE / CLEANING

NONE

USE

NONE

DECOMMISSIONING / DEMOLITION

NONE

- Notes:
- The original of this drawing was created in colour.
 - All dimensions are in metres unless otherwise specified.
 - Do not scale from this drawing.
 - This drawing shall be read in conjunction with all other relevant scheme drawings.
 - All works shall be carried out in accordance with the Specification for Highway Works and BBLP standard detail drawings.