



# Before

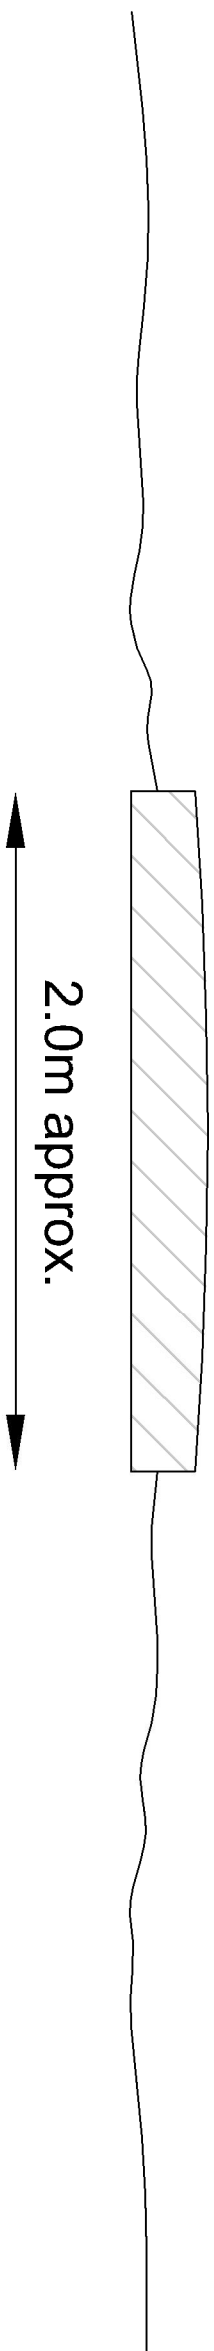

# After

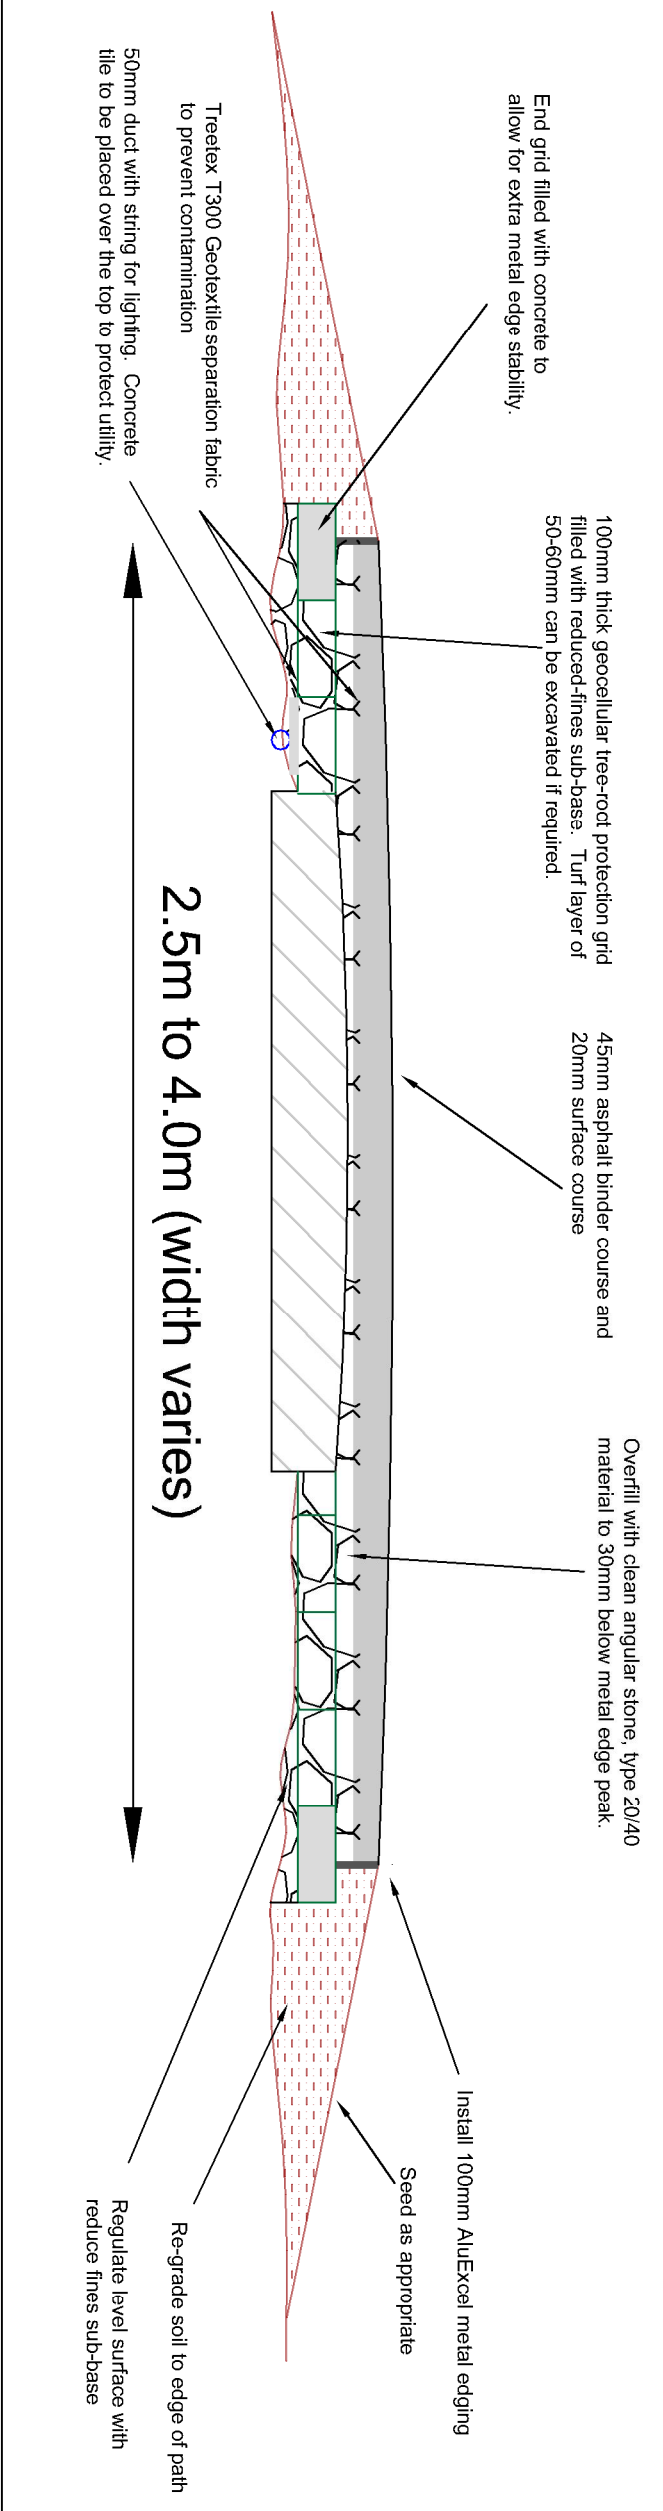

REV		DRWN	CHKD	APPD	AMENDMENT	DESIGNED		DRAWN	DATE	SHEET	REVISION
	DATE					TH	FF	FF	12/06/15	1	1 of 1
DRAWING STATUS						CHECKED		APPROVED	SCALE		
						HCH	KJ		1:20		
<b>Balfour Beatty</b> Living Places Working in Partnership City Depot & Recycling Park First Avenue, Millbrook SOUTHAMPTON SO15 0LJ Tel +44 (0)2380 796010 Fax +44 (0)2380 512883 Web www.bbivingplaces.com Design Group						Southampton City Council Civic Centre SOUTHAMPTON SO14 7LY		DRAWING TITLE Northern Cycle Corridor Lover's Walk Indicative Cross Section		DRAWING NUMBER 15/AL/M/010/002	
						DRAWING STATUS <b>FOR INFORMATION</b>		DO NOT SCALE FROM THIS DRAWING			