





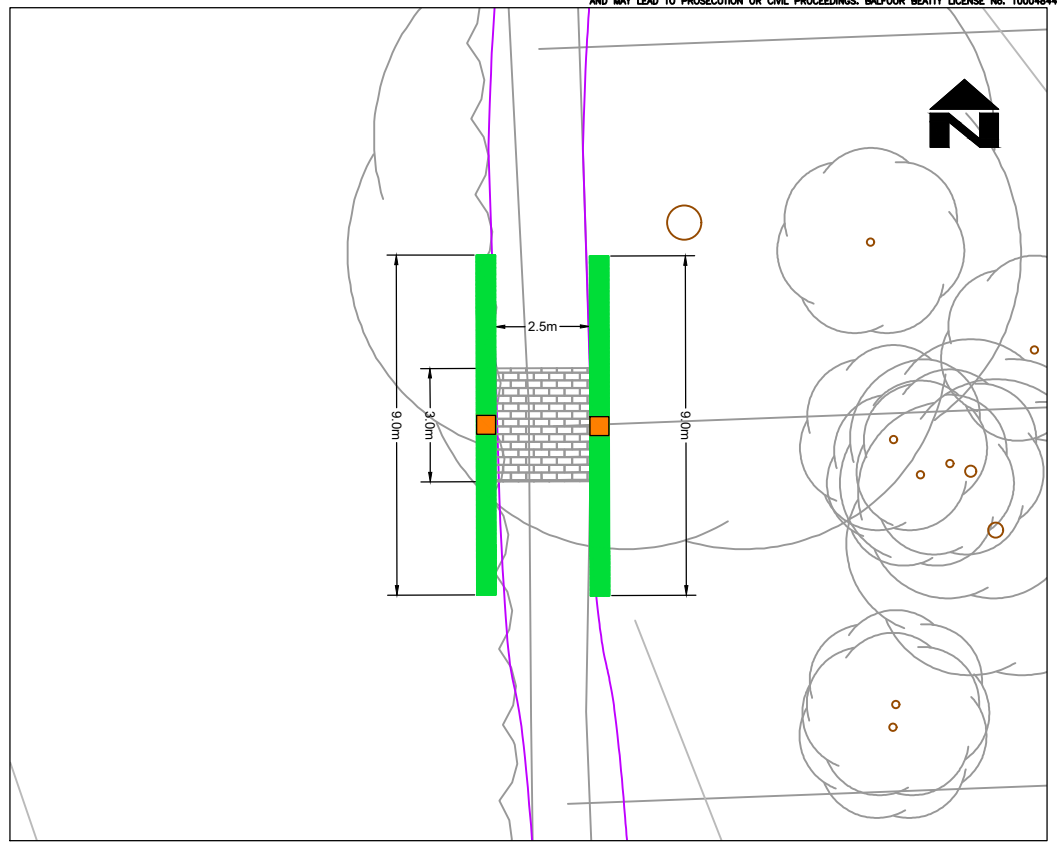

Location Plan  
1:500 scale

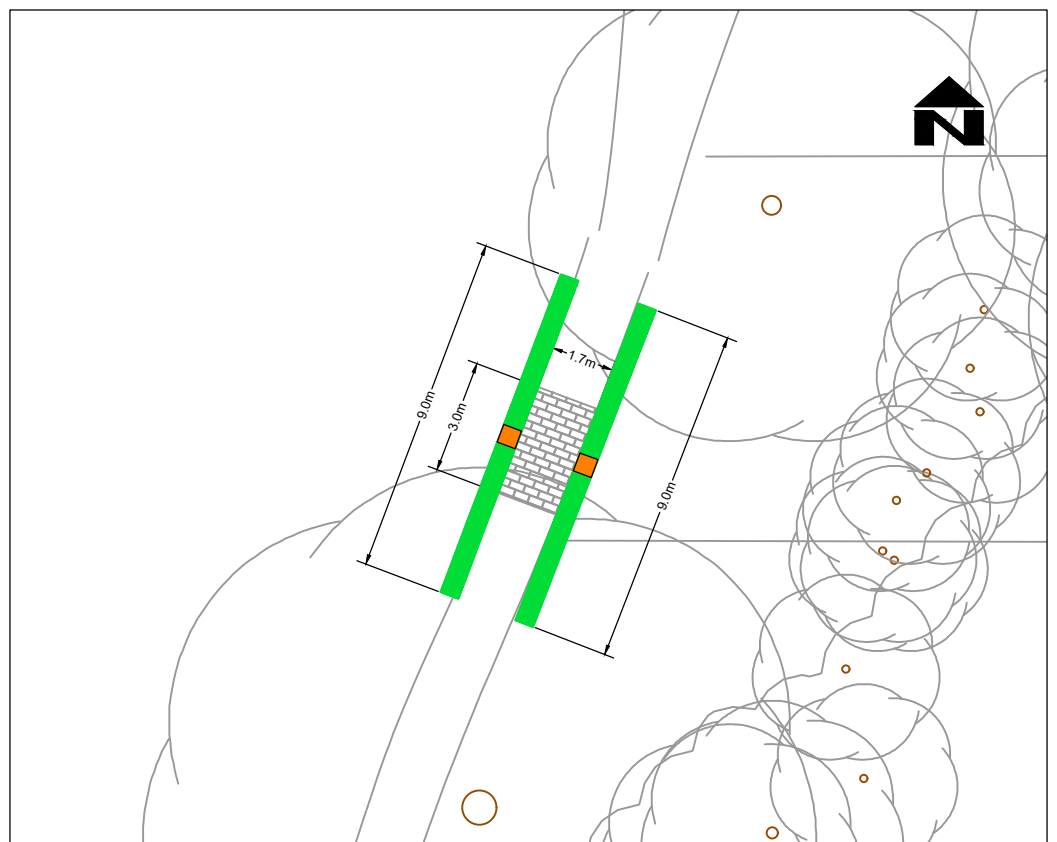


Inset H  
1:100 scale



Inset I  
1:100 scale

- Key:
-  Heavy Duty Economy Bollards - Removable
  -  Heavy Duty Economy Bollards - Root Fixed
  -  The product used will be Marshall Fairstone Cropped Granite Setts or a close equivalent. It will have no more than a 6mm upstand between setts
  -  500mm high and 500mm wide grass bund, seeded with appropriate grass seed

REV	DATE	DRWN	CHKD	APPD	AMENDMENT
DRAWING STATUS					
<b>DRAFT</b>					
<b>Balfour Beatty</b> Living Places		City Depot & Recycling Park First Avenue, Millbrook SOUTHAMPTON SO15 0LJ Tel +44 (0)2380 798010 Fax +44 (0)2380 512883 Web www.bbthingplaces.com			
Working in partnership		Design Group			
		Southampton City Council Civic Centre SOUTHAMPTON SO14 7LY			
DRAWING TITLE					
<b>Northern Cycle Corridor Lover's Walk Speed Calming Detail Sheet 4</b>					
DESIGNED TH	DRAW JB	CHECKED	APPROVED	DATE 29/11/22	SCALE 1:500
DRAWING NUMBER <b>22/AT/M/035/203</b>				SHEET 4 of 4	REVISION 0