

**THE CITY OF SOUTHAMPTON (VARIOUS ROADS)  
(STATIC RESTRICTIONS) (WEST) (AMENDMENT 1) ORDER 2022**

Southampton City Council in exercise of its powers under Sections 1, 2 and Part IV of Schedule 9 of the Road Traffic Regulation Act 1984 and of all other enabling powers, after consultation with the Chief Office of Police in accordance with Part III of Schedule 9 to that Act hereby makes the following Order:

**CITATION**

- 1 This Order shall come into operation on **DATE 2022** and may be cited as The City of Southampton (Static Restrictions) (West) (Amendment 1) Order 2022.

**INTERPRETATION**

- 2 In this Order:
- (a) "Principal Order" means the City of Southampton (Static Restrictions) (West) Order 2019, as amended.
  - (b) Except where otherwise stated, any reference to an Article or Schedule shall be construed as a reference to that Article or Schedule in this Order.
  - (c) Any reference to an enactment shall be construed as a reference to that enactment as amended by any subsequent enactments.

**AMENDMENTS**

- 3 The following plans shall be deleted from Schedule 1 of the Principal Order:
- (a) Map Reference: O2, dated 25/05/2021
  - (b) Map Reference: O2, dated 25/05/2021
  - (c) Map Reference: O2, dated 25/05/2021
- 4 The plans in Schedule 1 shall be inserted into Schedule 1 of the Principal Order.


THE COMMON SEAL of  
SOUTHAMPTON CITY COUNCIL  
was hereunto affixed this **DATE**  
in the presence of:

Authorised Signatory

**SCHEDULE 1 – Updated Plans (Addition to schedule 1 of the Principal Order)**

DRAFT




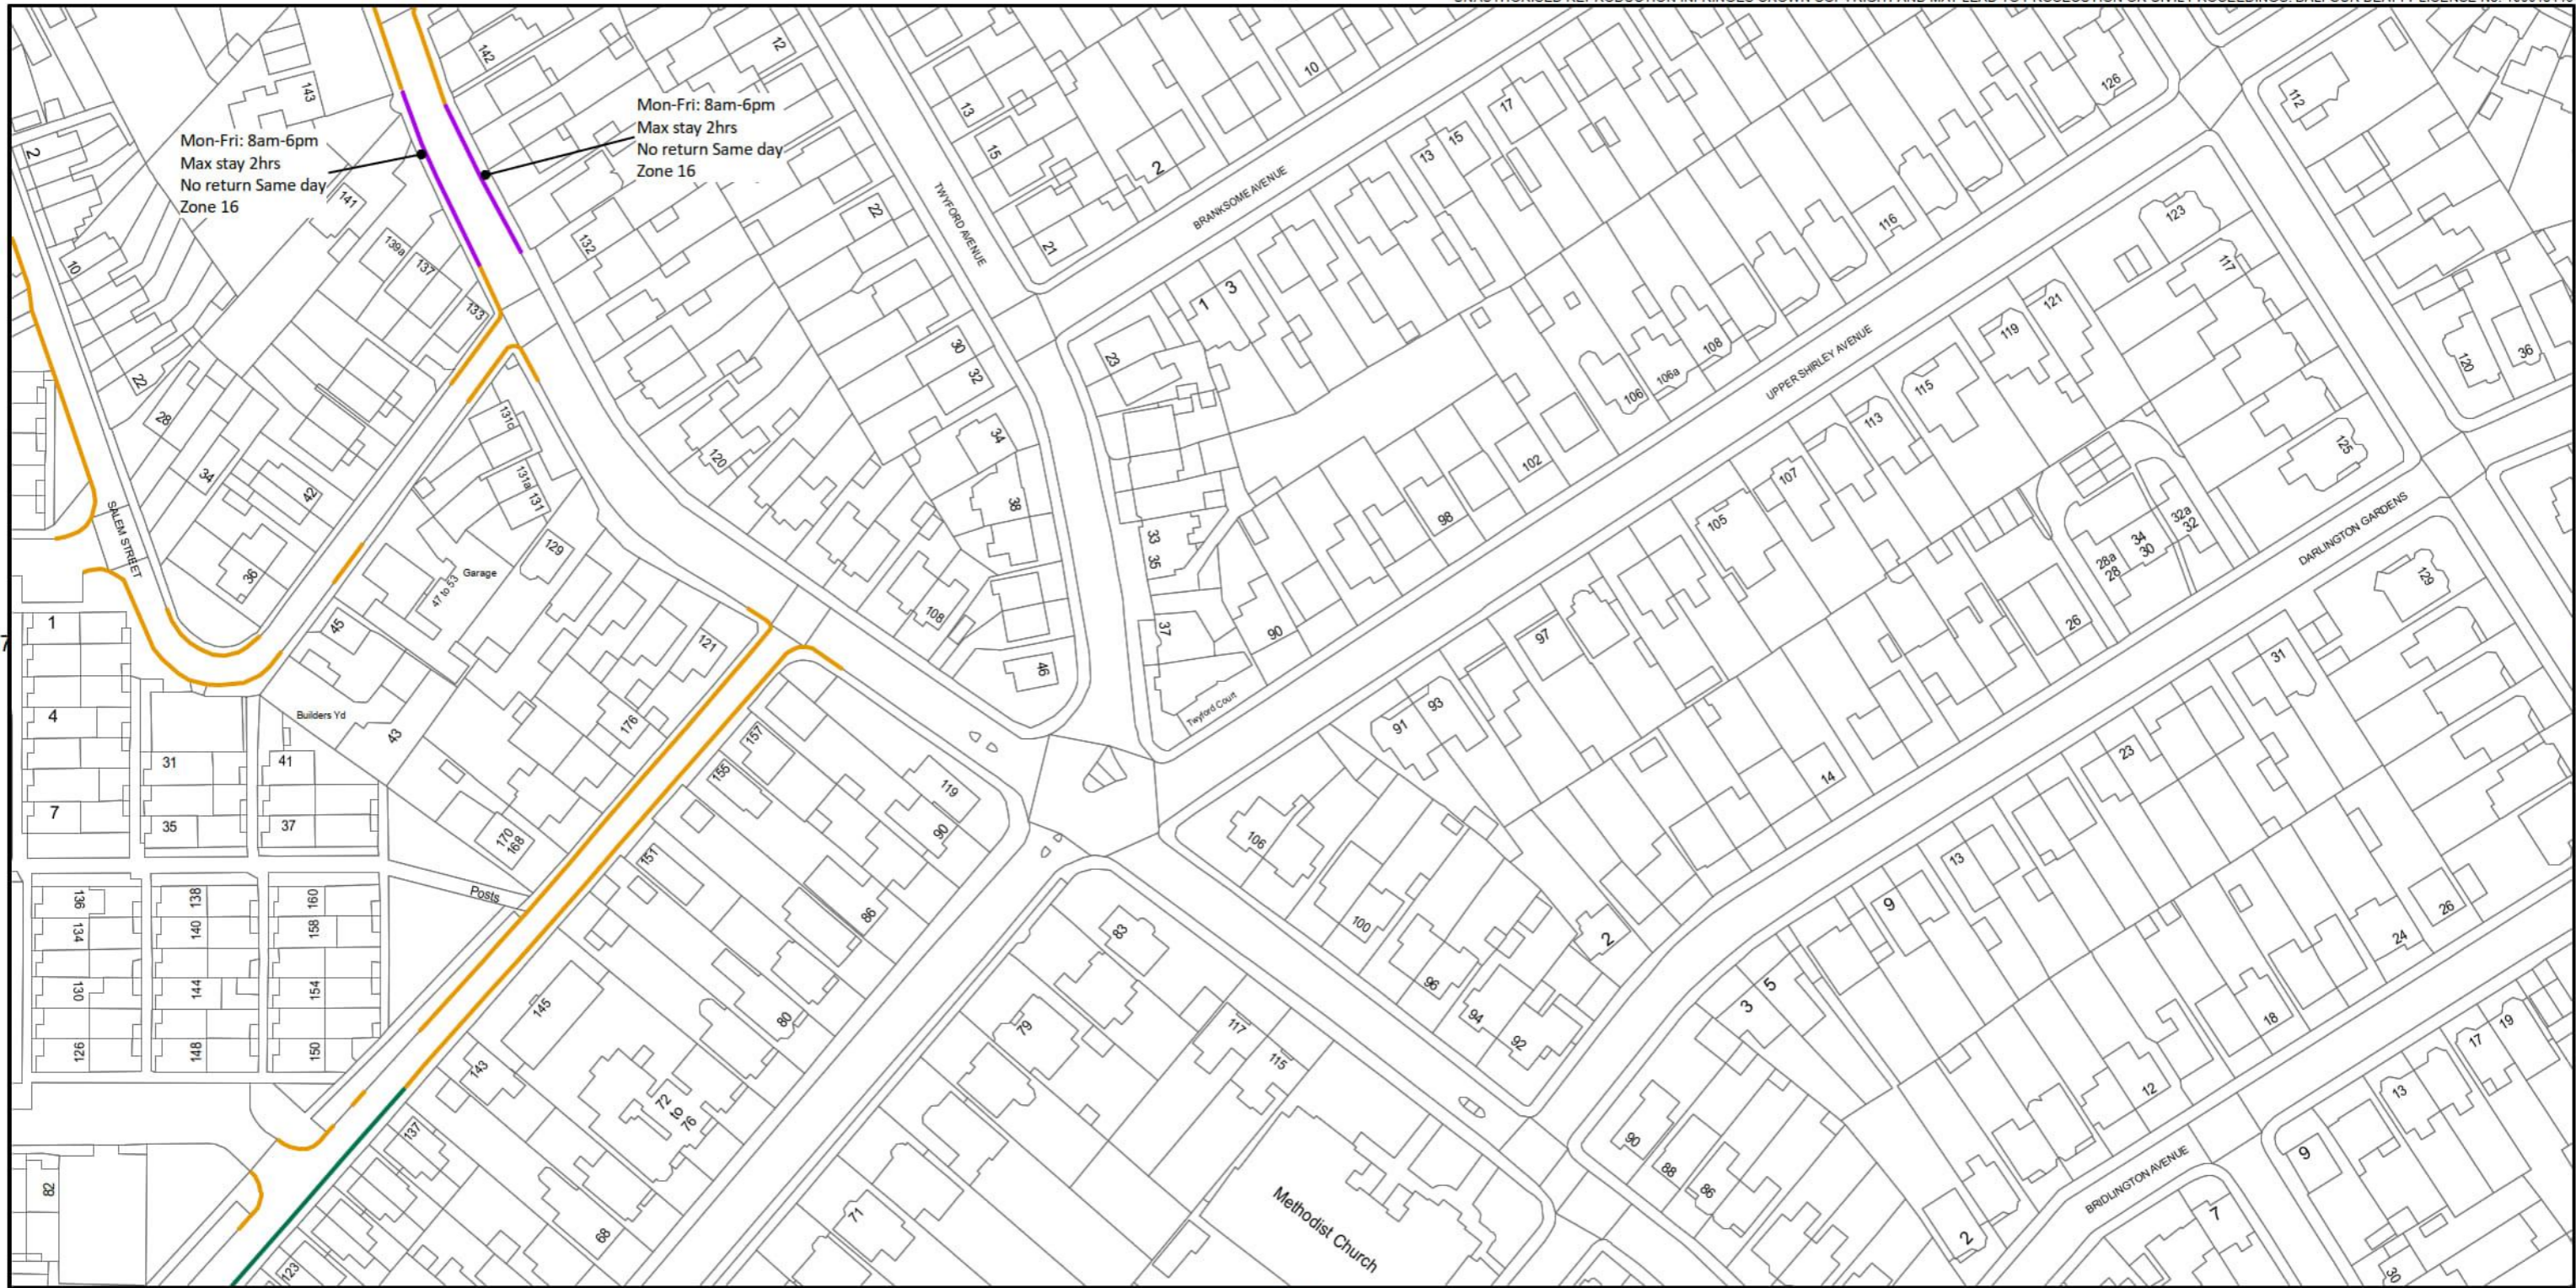

**The City of Southampton (Static Restrictions) (West) Order 2019**


**Key**

- |  |   |  |  |  |  |
|--|---|--|--|--|--|
|  | - No stopping on entrance marking                 |  | - Parking places without time limit or payment |  | - Loading bay                                |
|  | - No stopping except taxis                        |  | - Limited waiting                              |  | - Goods vehicle loading bay                  |
|  | - No stopping on verge or footway                 |  | - Permit parking                               |  | - Order area boundary (for information only) |
|  | - No waiting at any time                          |  | - Permit parking or limited waiting            |  |  |
|  | - No waiting during restricted hours              |  | - Car club parking                             |  |  |
|  | - No waiting & No loading at any time             |  | - Pay and display parking                      |  |  |
|  | - No waiting & No loading during restricted hours |  | - Permit parking (off-street)                  |  |  |

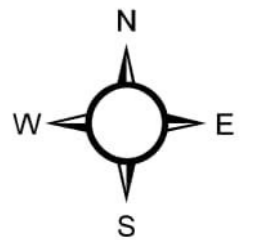

Scale @ A3:	1:1250
Date:	13/12/2022
Map Reference:	O8




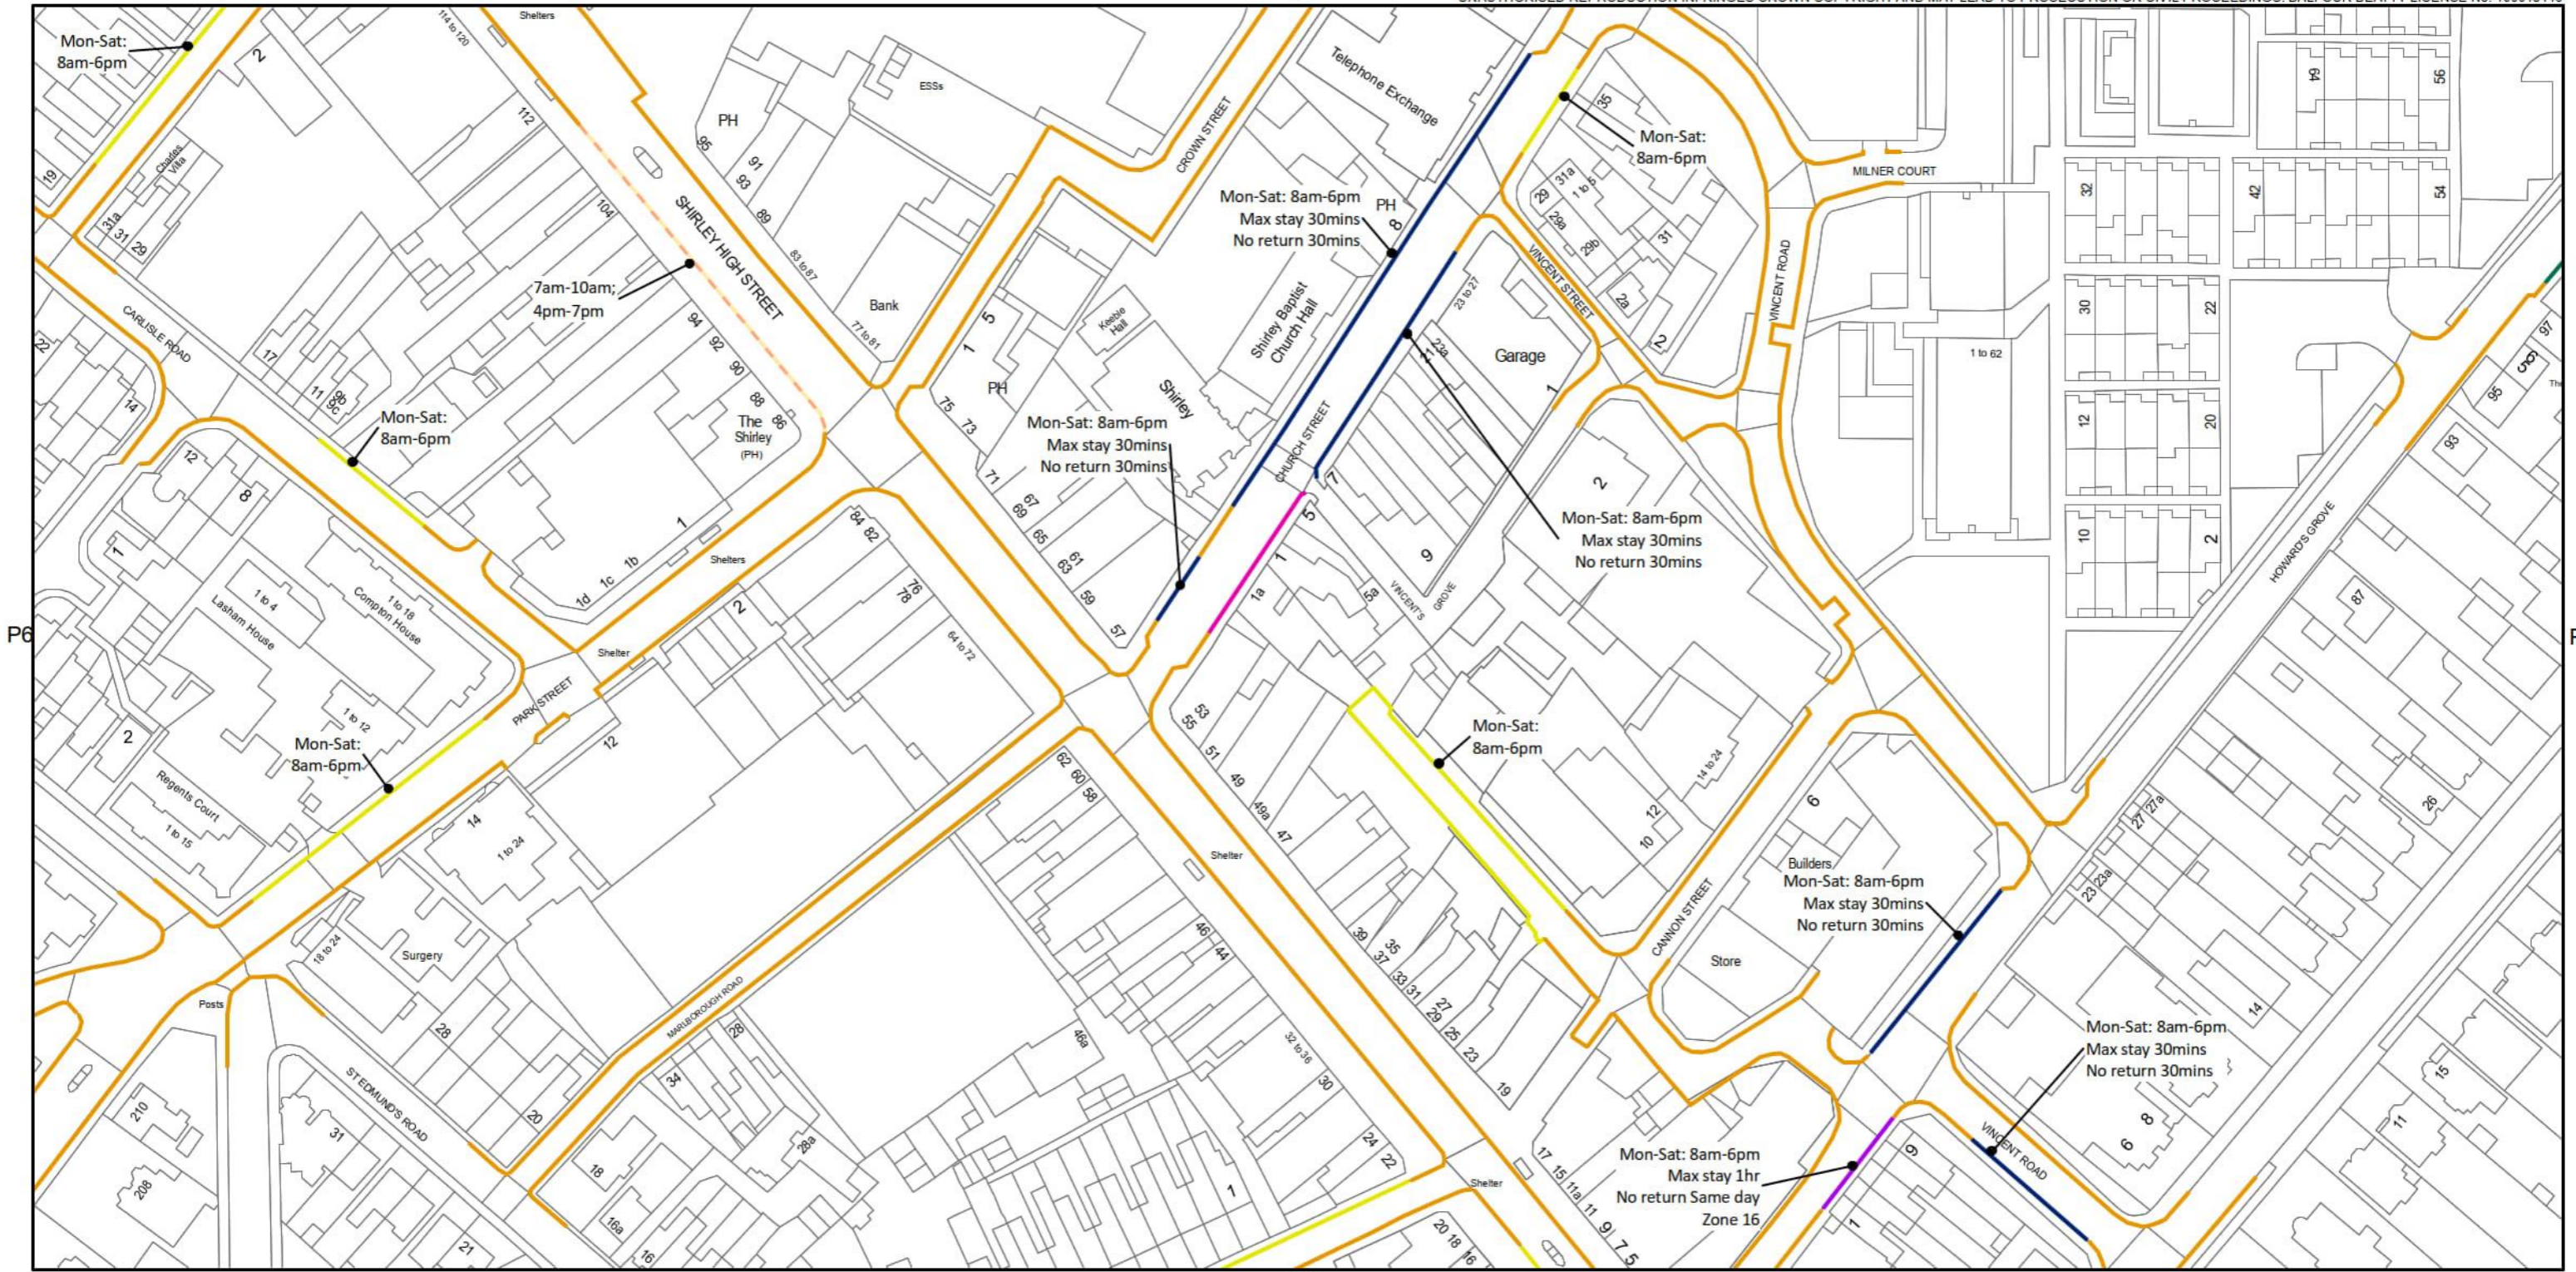

**The City of Southampton (Static Restrictions) (West) Order 2019**

**Key**

- No stopping on entrance marking
- No stopping except taxis
- No stopping on verge or footway
- No waiting at any time
- No waiting during restricted hours
- No waiting & No loading at any time
- No waiting & No loading during restricted hours
- Parking places without time limit or payment
- Limited waiting
- Permit parking
- Permit parking or limited waiting
- Car club parking
- Pay and display parking
- Permit parking (off-street)
- Loading bay
- Goods vehicle loading bay
- Order area boundary (for information only)

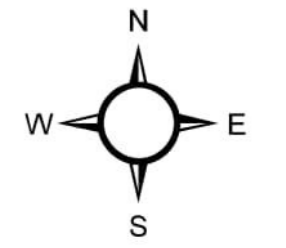

Scale @ A3:	1:1250
Date:	13/12/2022
Map Reference:	P7






### The City of Southampton (Static Restrictions) (West) Order 2019

#### Key

- No stopping on entrance marking
- No stopping except taxis
- No stopping on verge or footway
- No waiting at any time
- No waiting during restricted hours
- No waiting & No loading at any time
- No waiting & No loading during restricted hours
- Parking places without time limit or payment
- Limited waiting
- Permit parking
- Permit parking or limited waiting
- Car club parking
- Pay and display parking
- Permit parking (off-street)
- Loading bay
- Goods vehicle loading bay
- Order area boundary (for information only)

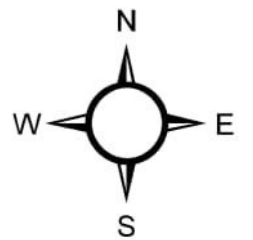

Scale @ A3:	1:1250
Date:	13/12/2022
Map Reference:	P8