


- Key:**
- Proposed Carriageway Overlay + Surface Treatment (Texprint or similar) - **175m²**
 - Proposed Vehicle Ramp - **22m²**
 - Proposed Carriageway - **5m²**
 - Proposed Footway Reconstruction - **34m²**
 - Existing Footway
 - Existing Carriageway
 - Proposed Rain Garden (Subject to investigation) - **35m²**
 - New kerbs - **64m**
 - Roadmarkings (white) - **55m**
 - Parking restriction to DN.1018.1 (Yellow) - **60m**
 - Road Gully - **3no.**
 - Buff Tactile Paving - **6m²**
 - Existing Traffic Island Extents
 - Traffic sign/post - **1no. post, 1no. sign**
 - Proposed Ø150mm plastic pipe, Type Z (subject to investigation) - **55m²**
 - Ironworks to be raised to suit proposed levels - **4no.**

- Notes:**
1. The original of this drawing was created in colour.
 2. All dimensions are in metres unless specified otherwise.
 3. Location of drainage provision subject to further investigation
 4. Utility provision is based on a provisional assessment of existing utilities and is subject to further investigation and design.

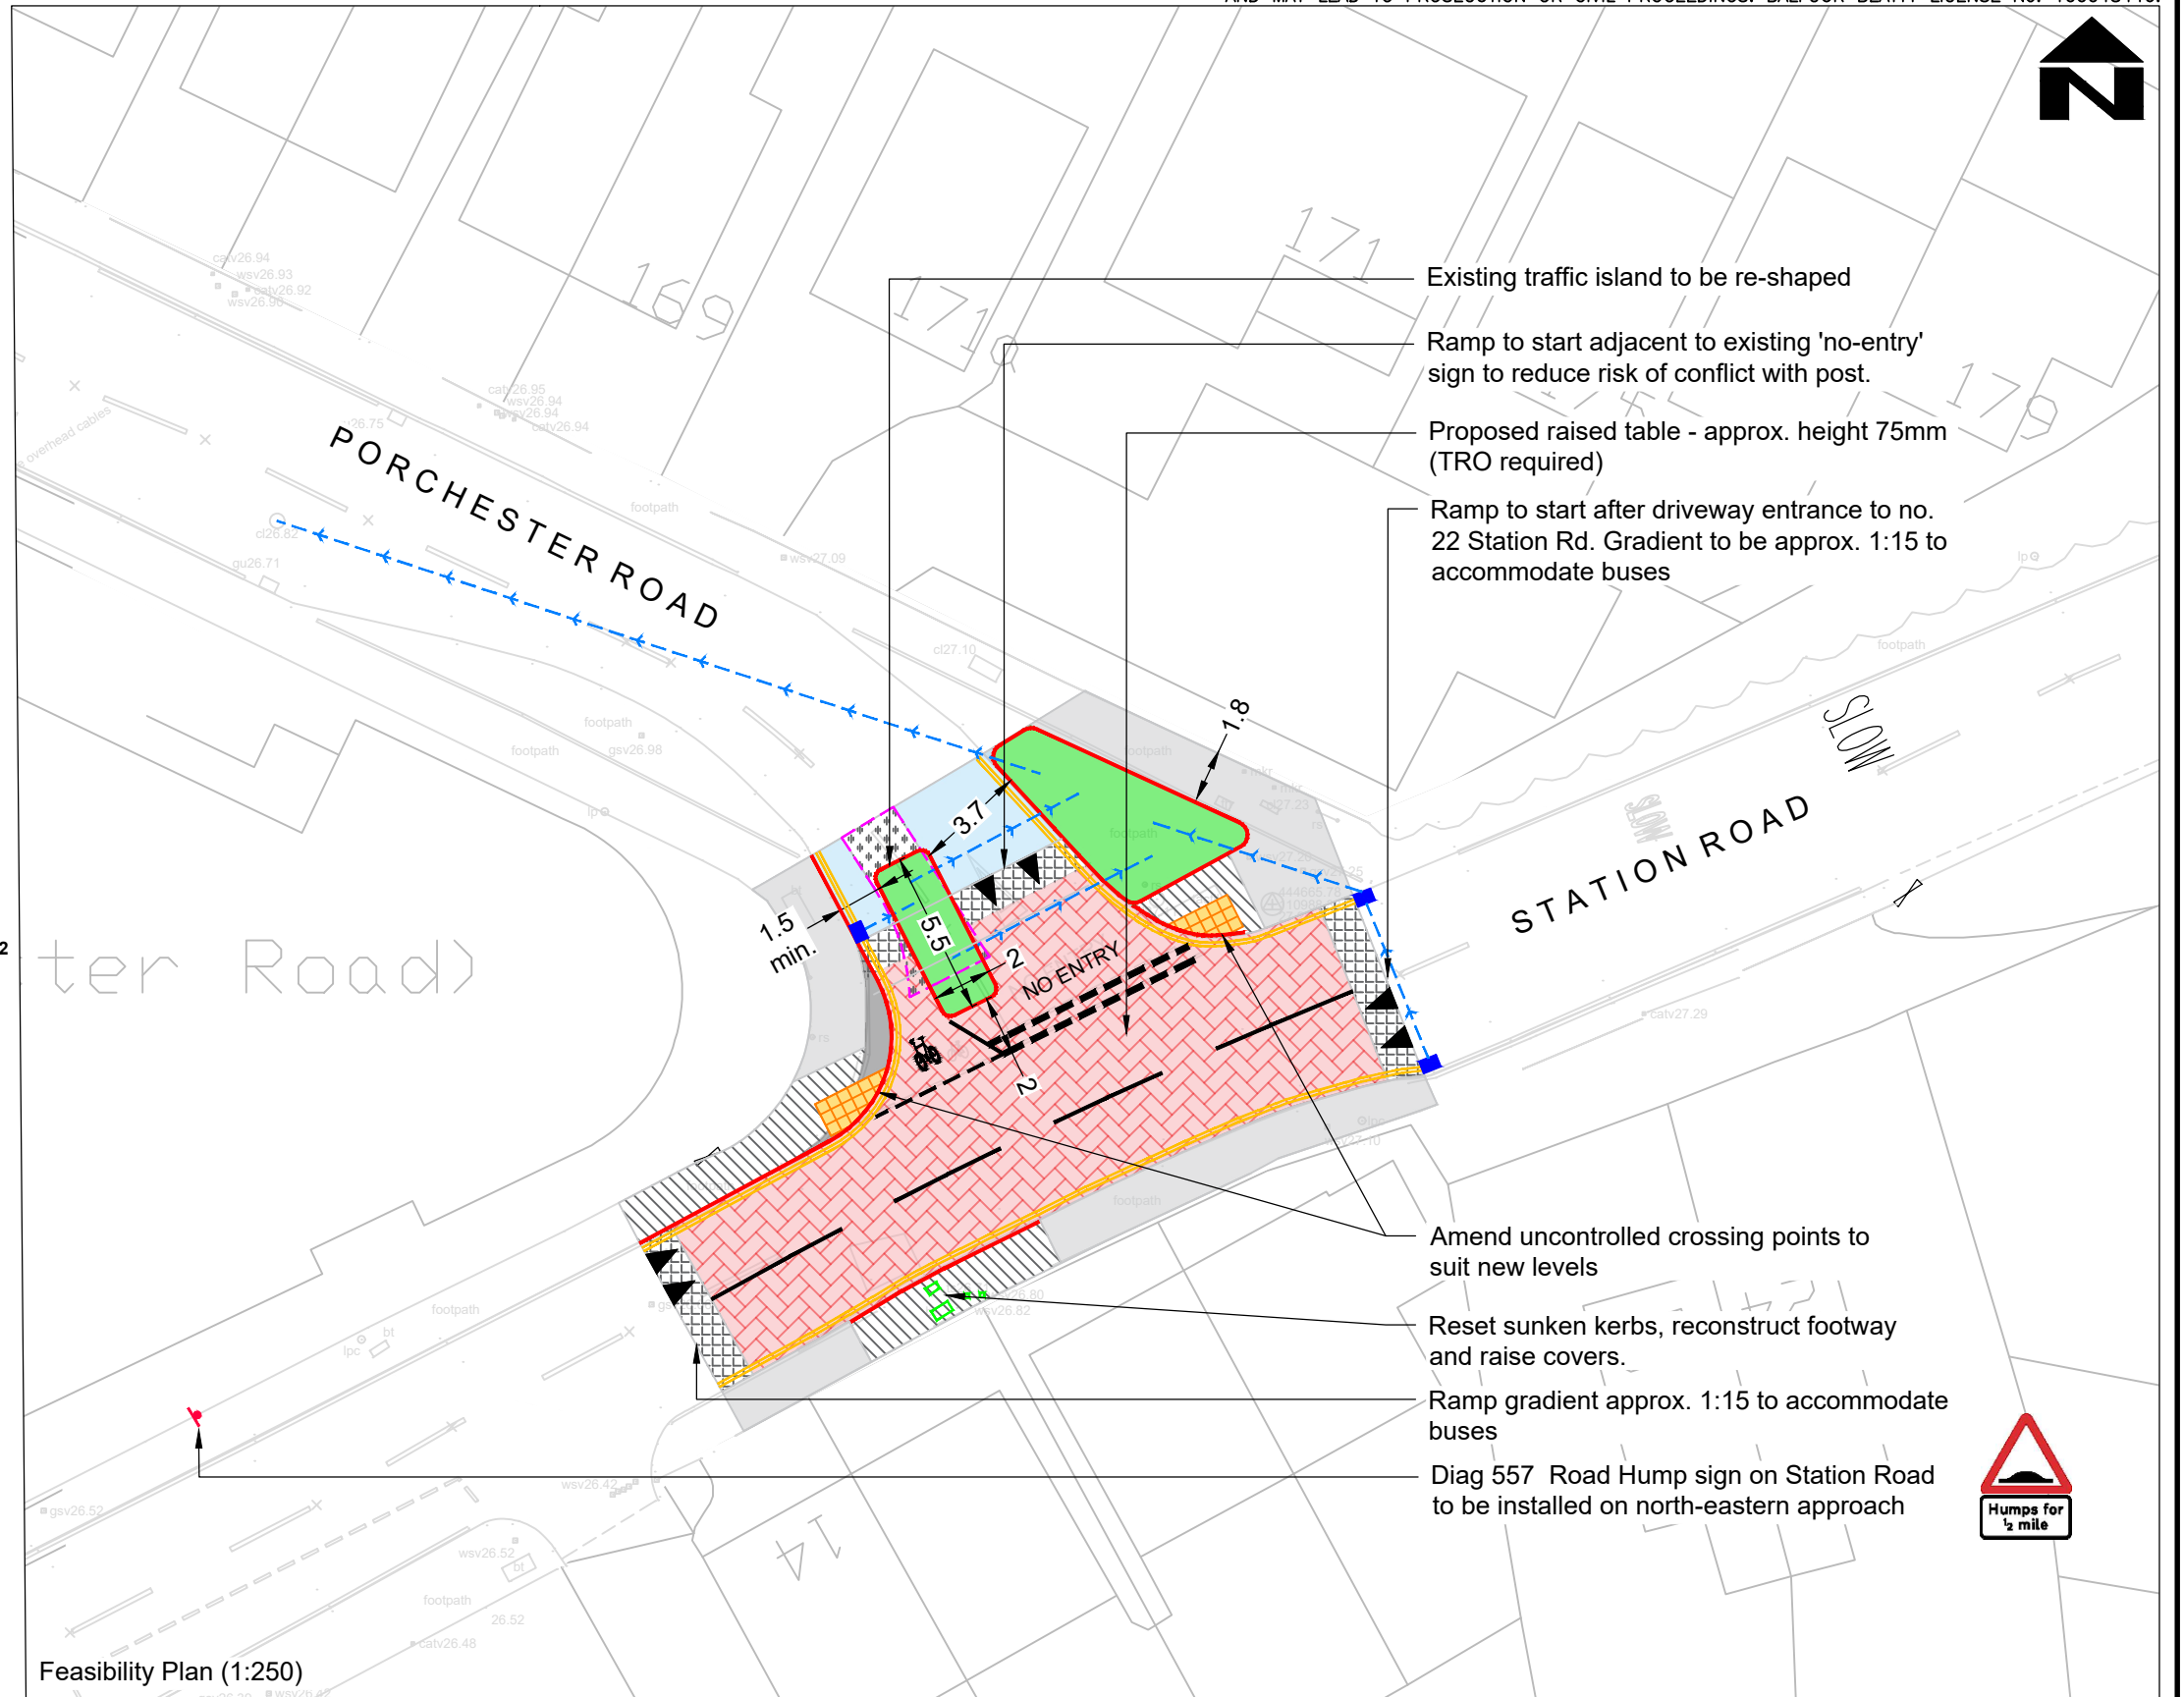

REV	DATE	DESD/DRWN	CHKD	APPD	AMENDMENT

FOR INFORMATION

Balfour Beatty
 Living Places
 Working in partnership
 City Depot & Recycling Park
 First Avenue, Millbrook
 SOUTHAMPTON SO15 0LJ
 Tel +44 (0)2380 798010
 Fax +44 (0)2380 512883
 Web www.bbivingplaces.com
 Design Group

SOUTHAMPTON CITY COUNCIL
 Southampton City Council
 Civic Centre
 SOUTHAMPTON SO14 7LY

DESIGNED OH	DRAWN OH	DATE 01/04/2022	SHEET 1 of 1	REVISION
CHECKED DI	APPROVED TH	SCALE @ A3 As Shown	DRAWING NUMBER 21/AT/M/041/200	

Portsmouth Road Cycle
 Porchester Rd/Station Rd Junction Table
 Feasibility Design

DO NOT SCALE FROM THIS DRAWING