

THE CITY OF SOUTHAMPTON (OAKLANDS DEVELOPMENT) ORDER 2023

Southampton City Council in exercise of its powers under Sections 1, 2, 32, 35 and Part IV of Schedule 9 of the Road Traffic Regulation Act 1984 and of all other enabling powers, after consultation with the Chief Office of Police in accordance with Part III of Schedule 9 to that Act hereby makes the following Order:

CITATION

- 1 This Order shall come into operation on Date 2023 and may be cited as The City of Southampton (Oaklands Development) Order 2023.

INTERPRETATION

- 2 In this Order:
 - (i) "Principal Order 1" means The City of Southampton (Movement Traffic Restrictions) Order 2022, as amended
 - (ii) "Principal Order 2" means The City of Southampton (Static Restrictions) (West) Order 2019, as amended.
 - (iii) Except where otherwise stated, any reference to an Article or Schedule shall be construed as a reference to that Article or Schedule in this Order.
 - (iv) Any reference to an enactment shall be construed as a reference to that enactment as amended by any subsequent enactments.

AMENDMENTS

- 3 The contents of Schedule 1 shall be inserted to Schedule 11 to the Principal Order 1
- 4 The following plan shall be deleted from Schedule 1 of the Principal Order 2:
 - (i) Map Reference: G4, dated 25/05/2021
- 5 The plan in Schedule 2 shall be inserted into Schedule 1 of the Principal Order 2. For information only this is
 - (i) Map Reference: G4, dated 26/06/2023

THE COMMON SEAL of
SOUTHAMPTON CITY COUNCIL
was hereunto affixed this DD Day of
MM YYYY

in the presence of:

Authorised Signatory


Schedule 1 – Prohibition of Cycling (Addition to Schedule 11) (Principal Order 1)

Column 1	Column 2
Road	Extent
Starboard Way Footway	From its junction with Starboard Way north-eastwards to its junction with the segregated cycle track

DRAFT

Schedule 1 – Updated Plans (Addition to schedule 1 of the Principal Order 2)

REPRODUCED FROM THE ORDINANCE SURVEY MAPPING WITH THE PERMISSION OF THE CONTROLLER OF HER MAJESTY'S STATIONERY OFFICE CROWN COPYRIGHT. UNAUTHORISED REPRODUCTION INFRINGES CROWN COPYRIGHT AND MAY LEAD TO PROSECUTION OR CIVIL PROCEEDINGS. BALFOUR BEATTY LICENSE No. 10048448

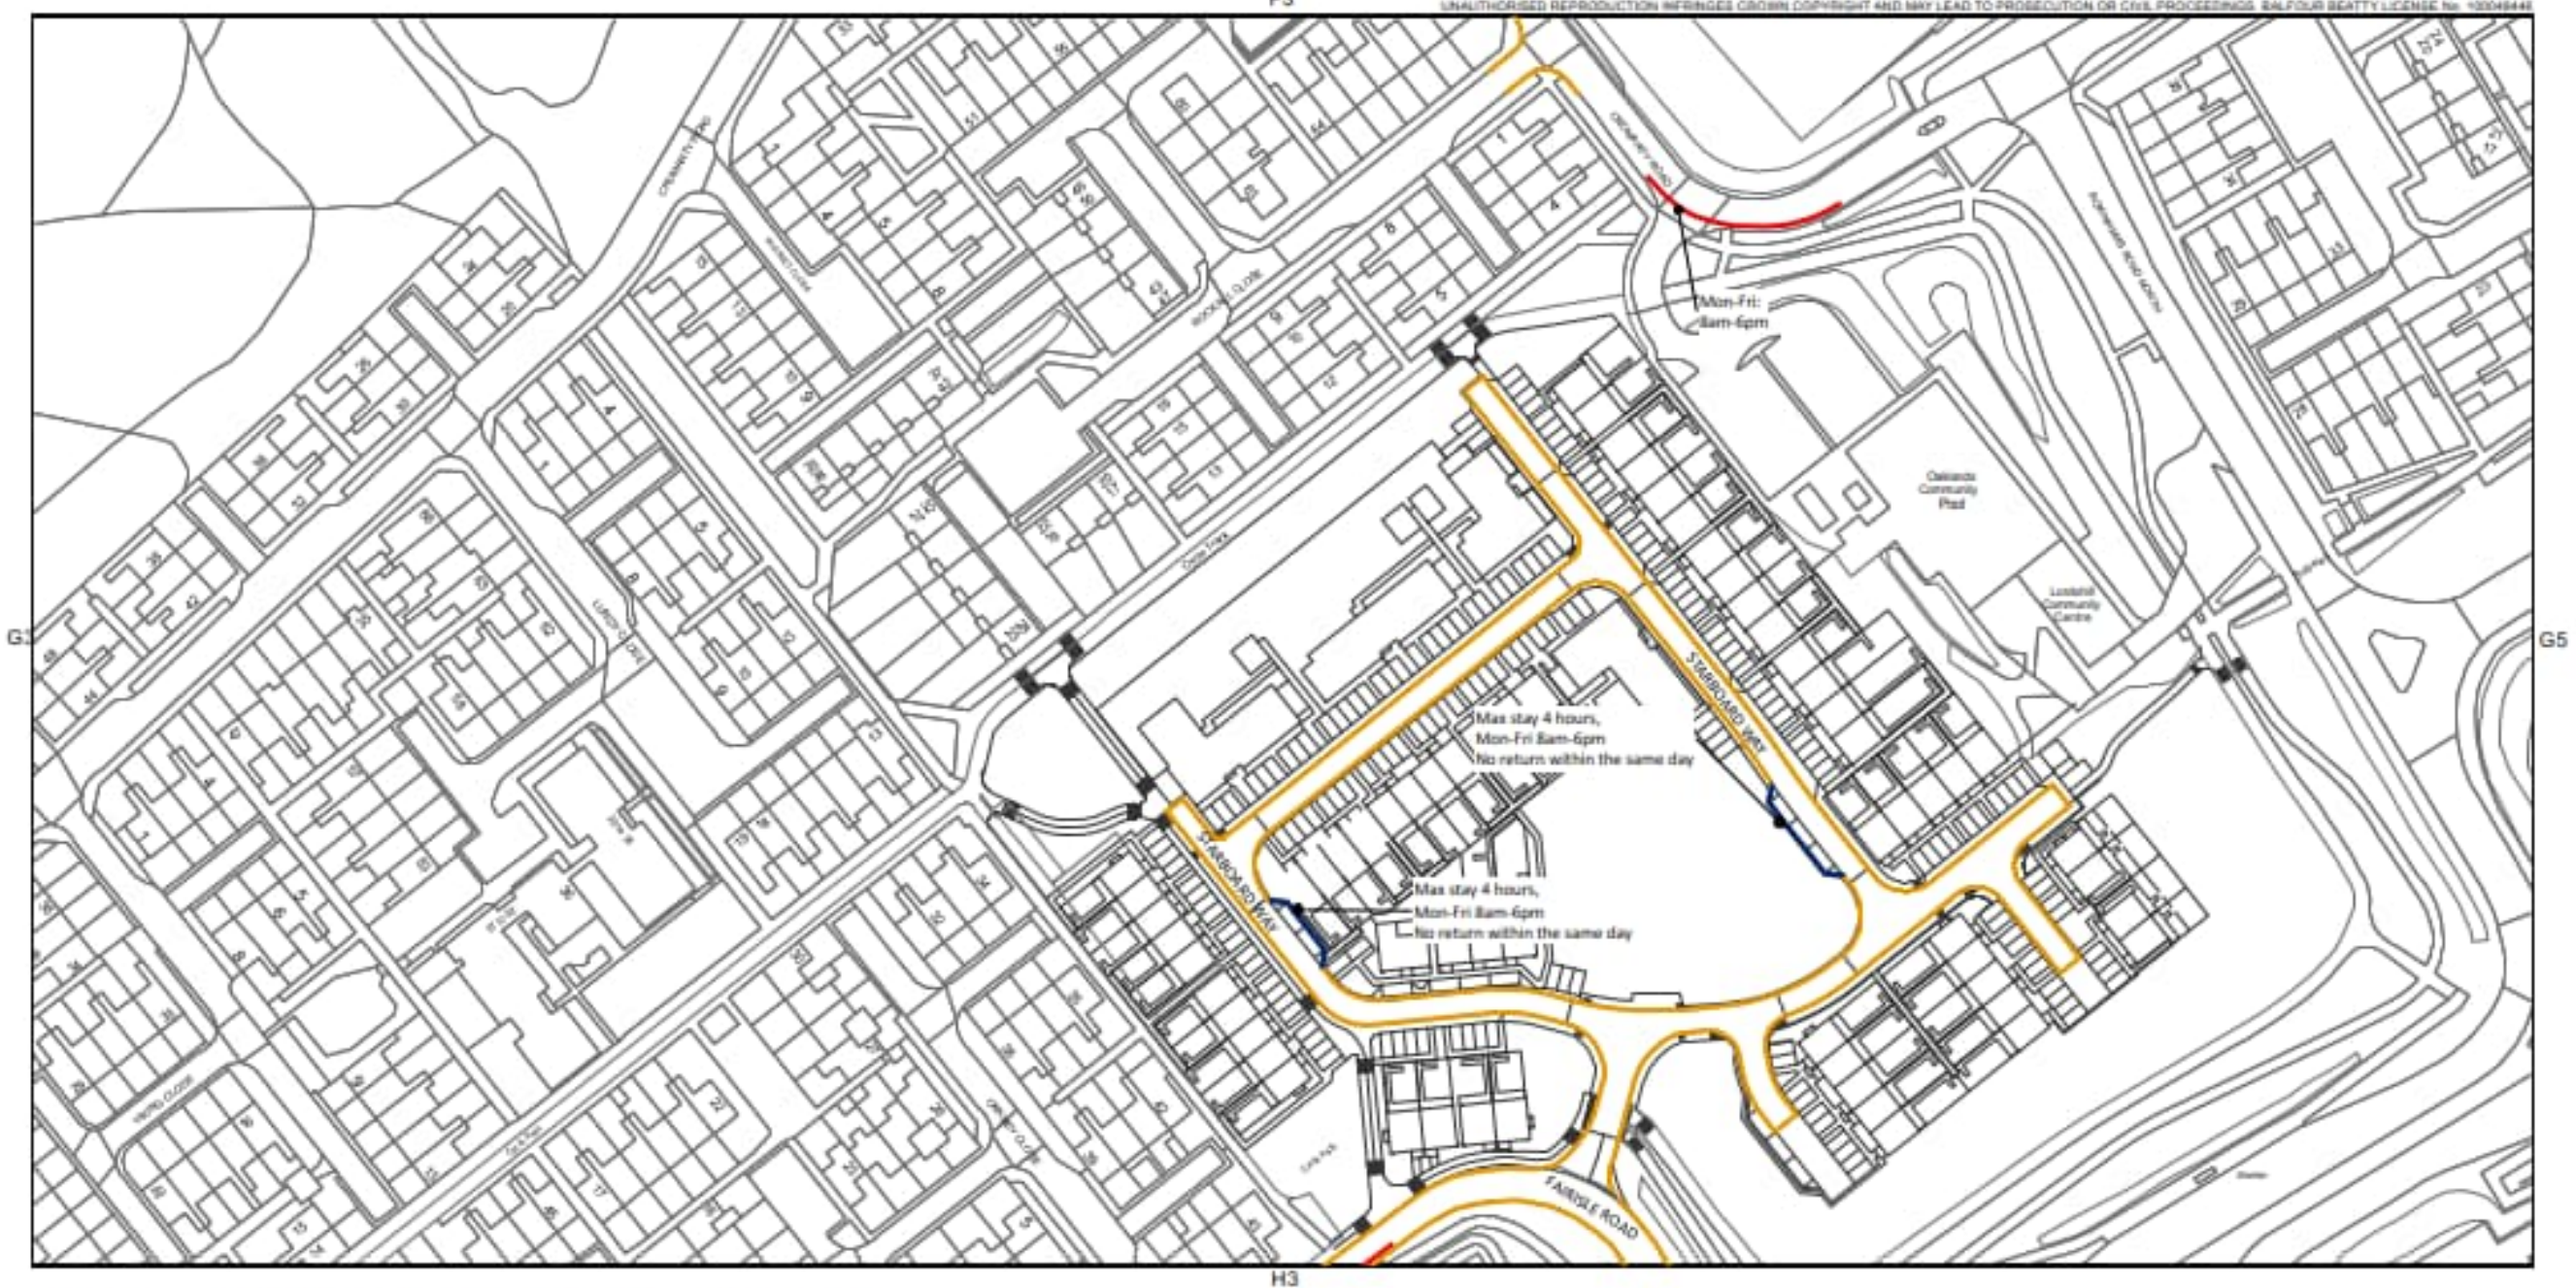

The City of Southampton (Static Restrictions) (West) Order 2019

Key					
	- No stopping on entrance marking		- Parking places without time limit or payment		- Loading bay
	- No stopping except taxis		- Limited waiting		- Goods vehicle loading bay
	- No stopping on verge or footway		- Permit parking		- Order area boundary (for information only)
	- No waiting at any time		- Permit parking or limited waiting		
	- No waiting during restricted hours		- Car club parking		
	- No waiting & No loading at any time		- Pay and display parking		
	- No waiting & No loading during restricted hours		- Permit parking (off-street)		

<p>SOUTHAMPTON CITY COUNCIL</p>			
		Scale @ A3:	1:1250
		Date:	26/06/2023
		Map Reference:	G4