

THE CITY OF SOUTHAMPTON (NEWSPAPER HOUSE) ORDER 2024

Southampton City Council in exercise of its powers under Sections 1, 2, and Part IV of Schedule 9 of the Road Traffic Regulation Act 1984 and of all other enabling powers, after consultation with the Chief Office of Police in accordance with Part III of Schedule 9 to that Act hereby makes the following Order:

CITATION

- 1 This Order shall come into operation on **DD MONTH YEAR** and may be cited as The City of Southampton (Newspaper House) Order 2024.

INTERPRETATION

- 2 In this Order:
 - (i) "Principal Order 1" means The City of Southampton (Moving Traffic Restrictions) Order 2022
 - (ii) "Principal Order 2" means The City of Southampton (Static Restrictions) (West) Order 2019, as amended.
 - (iii) Except where otherwise stated, any reference to an article or schedule shall be construed as a reference to that article or schedule in this Order.
 - (iv) Any reference to an enactment shall be construed as a reference to that enactment as amended by any subsequent enactments.

AMENDMENTS

- 3 The contents of Schedule 1 shall be added to Schedule 2 of Principal Order 1
- 4 The map tile in column 1 shall be amended from the plan date in column 2 to the plan date in column 3 as shown in Schedule 2 to the Principal Order 1.

Column 1	Column 2	Column 3
Map Reference	Date (Plan to be removed)	Date (Plan to be inserted)
M1	25/05/2021	23/11/2023
N1	25/05/2021	23/11/2023
O1	25/05/2021	23/11/2023

THE COMMON SEAL of
SOUTHAMPTON CITY COUNCIL
was hereunto affixed this DD
MONTH YEAR
in the presence of:

Authorised Signatory

DRAFT


SCHEDULE 1 - Prohibited Movements (**Addition** to schedule 2 of Principal Order 1)

Column 1	Column 2	Column 3	Column 4	Column 5
Road (from)	Movement	Road (to)	Restricted Hours	Exceptions
Test Lane	Right turn	Access Road (southern) to Daily Echo development	All	None
Test Lane	Right turn	Access Road (northern) to Daily Echo development	All	None
Access Road (southern) to Daily Echo development	Left turn	Test Lane	All	None
Access Road (northern) to Daily Echo development	Left turn	Test Lane	All	None

DRAFT





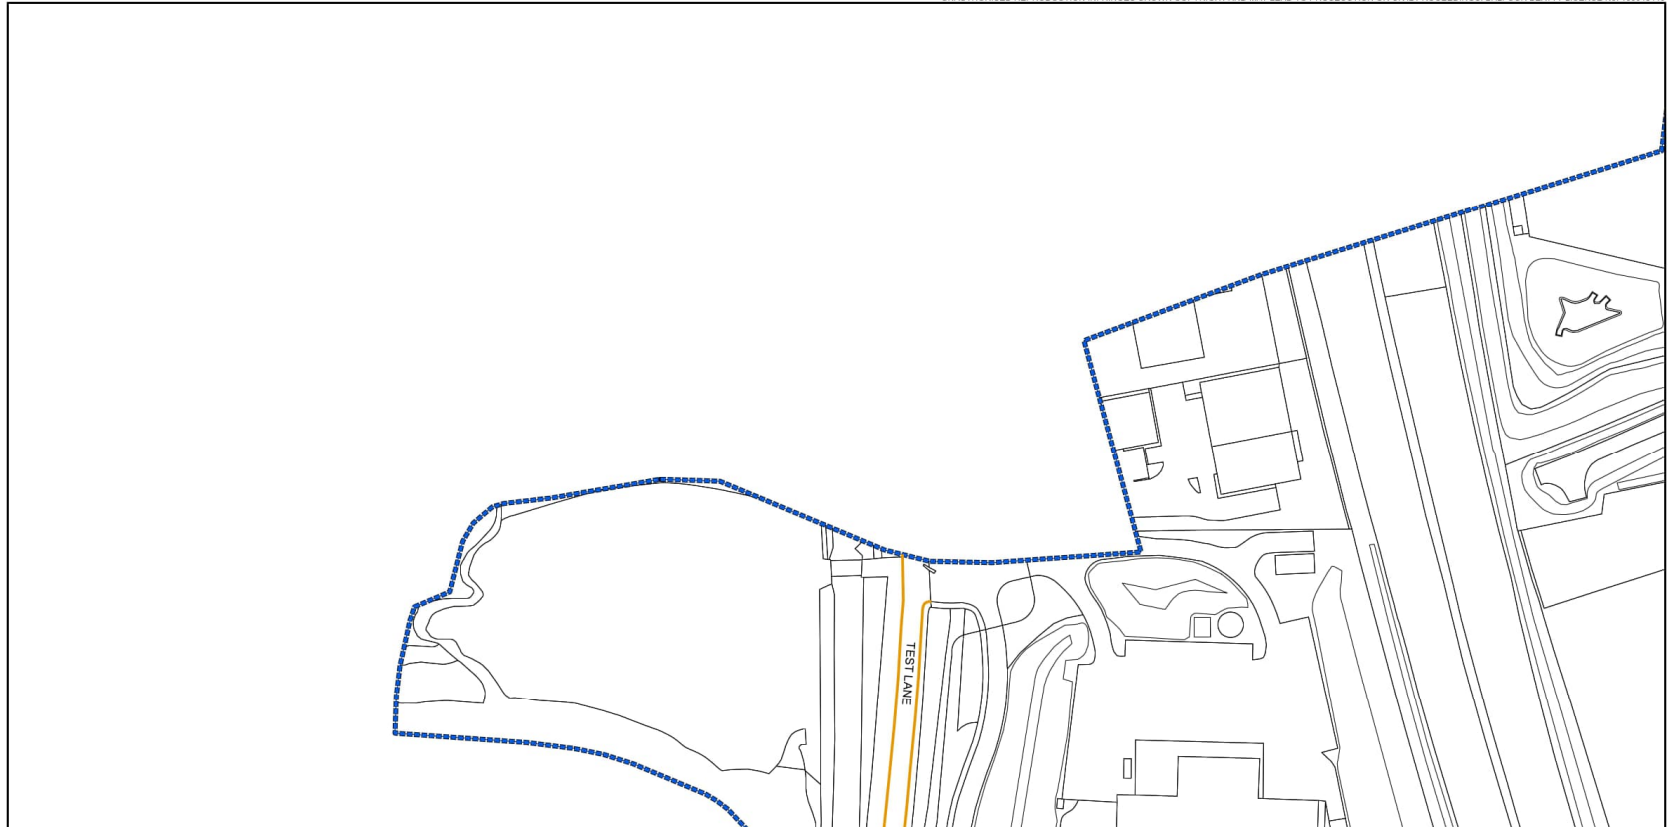













SCHEDULE 2 – Addition to Principal Order 2


REPRODUCED FROM THE ORDINANCE SURVEY MAPPING WITH THE PERMISSION OF THE CONTROLLER OF HER MAJESTY'S STATIONERY OFFICE CROWN COPYRIGHT UNAUTHORISED REPRODUCTION INFRINGES CROWN COPYRIGHT AND MAY LEAD TO PROSECUTION OR CIVIL PROCEEDINGS BALFOUR BEATTY LICENSE No. 100048446



The City of Southampton (Static Restrictions) (West) Order 2023

Key

- | | | |
|---|--|--|
|  - No stopping on entrance marking |  - Parking places without time limit or payment |  - Loading bay |
|  - No stopping except taxis |  - Limited waiting |  - Goods vehicle loading bay |
|  - No stopping on verge or footway |  - Permit parking |  - Order area boundary (for information only) |
|  - No waiting at any time |  - Permit parking or limited waiting | |
|  - No waiting during restricted hours |  - Car club parking | |
|  - No waiting & No loading at any time |  - Pay and display parking | |
|  - No waiting & No loading during restricted hours |  - E-scooter and cycle hire parking | |
| |  - Permit parking (off-street) | |

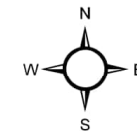

Scale @ A3:


1:1250


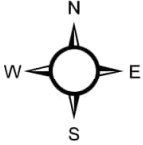
Date:

23/11/2023

Map Reference:


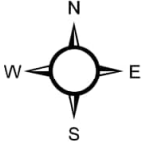
M1

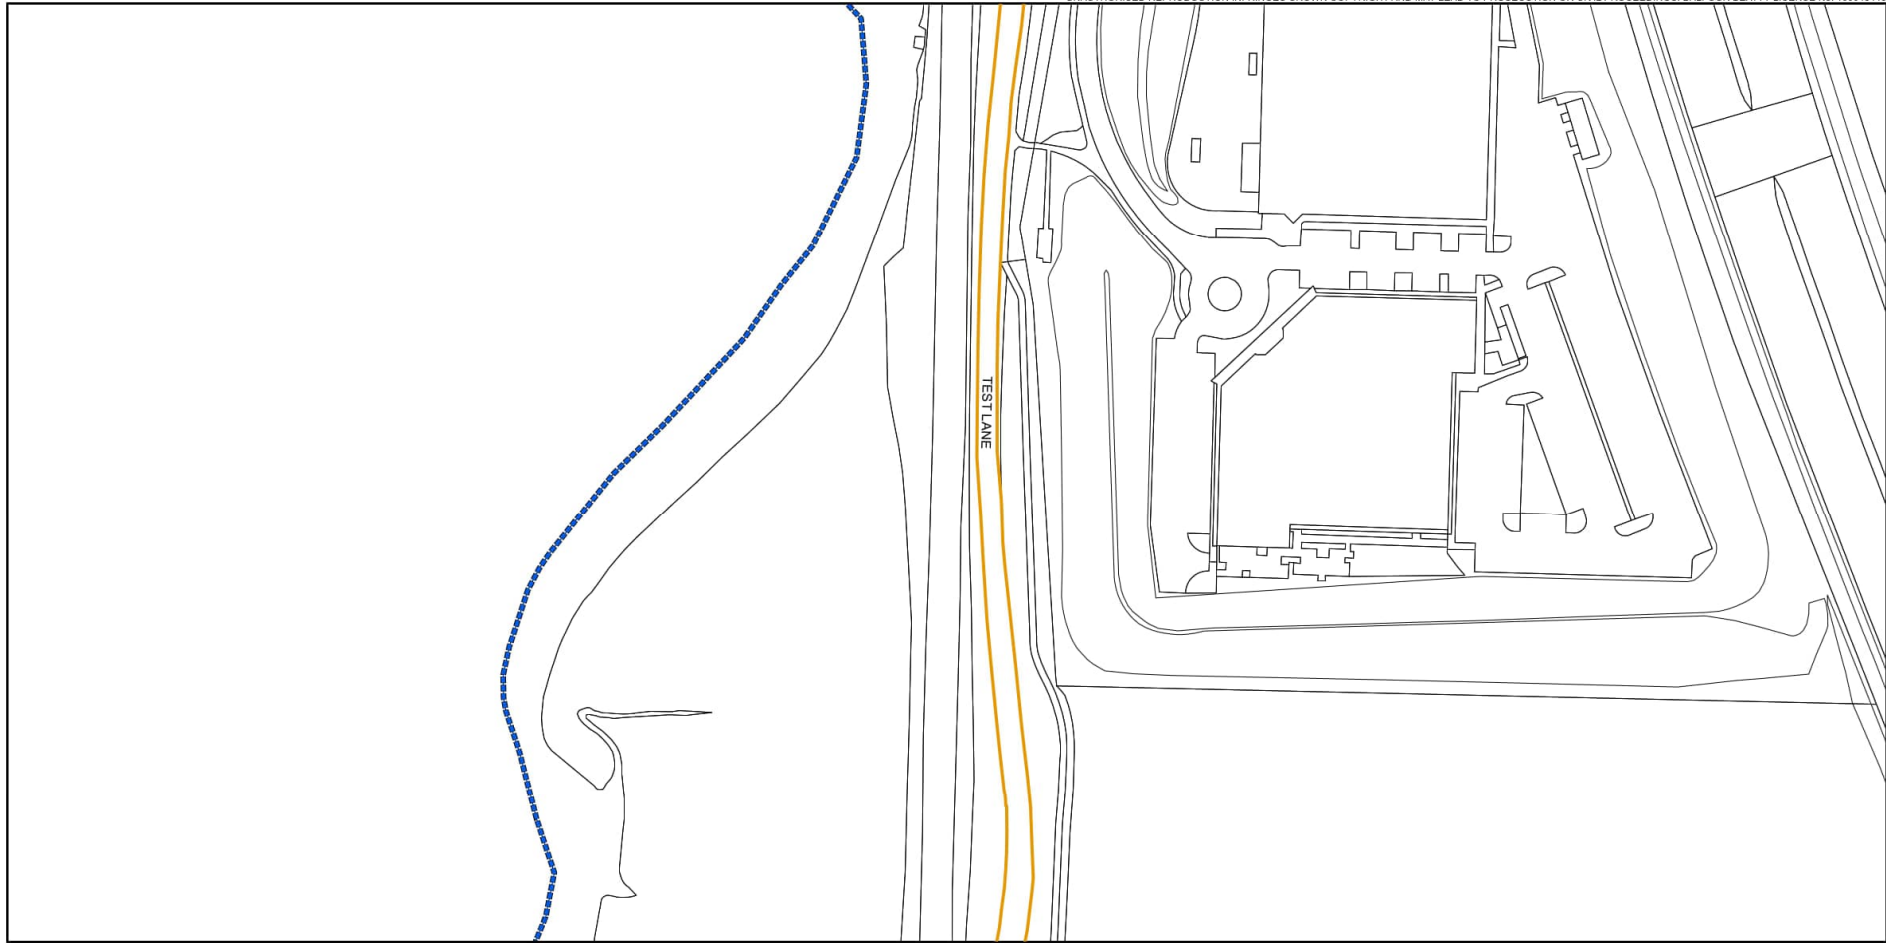

The City of Southampton (Static Restrictions) (West) Order 2023			 SOUTHAMPTON CITY COUNCIL		
Key - No stopping on entrance marking - No stopping except taxis - No stopping on verge or footway - No waiting at any time - No waiting during restricted hours - No waiting & No loading at any time - No waiting & No loading during restricted hours					- Loading bay - Goods vehicle loading bay - Order area boundary (for information only)
- Parking places without time limit or payment - Limited waiting - Permit parking - Permit parking or limited waiting - Car club parking - Pay and display parking - E-scooter and cycle hire parking - Permit parking (off-street)					
			Scale @ A3:	1:1250	
			Date:	23/11/2023	
			Map Reference:	N1	



O2

The City of Southampton (Static Restrictions) (West) Order 2023			 SOUTHAMPTON CITY COUNCIL	
Key <ul style="list-style-type: none"> — - No stopping on entrance marking — - No stopping except taxis — - No stopping on verge or footway — - No waiting at any time — - No waiting during restricted hours — - No waiting & No loading at any time - - - - No waiting & No loading during restricted hours — - Parking places without time limit or payment — - Limited waiting — - Permit parking — - Permit parking or limited waiting — - Car club parking — - Pay and display parking — - E-scooter and cycle hire parking ▨ - Permit parking (off-street) — - Loading bay — - Goods vehicle loading bay - - - - Order area boundary (for information only) 				
			Date:	23/11/2023
			Map Reference:	O1