

N




Highways Service Partnership  
Traffic Management  
City Depot & Recycling Park  
Southampton  
SO15 0LJ



**Balfour Beatty**  
Working in partnership


**Title:** The City of Southampton (Newspaper House) Order 2024

**Key:**

-  Southampton and Hampshire Highway Boundary
-  Carriageway, Footway and Verge
-  Proposed No Left Turn and No Right Turn at accesses to Unit 271 (Daily Echo)  
*Note: Southern access is currently being developed*

**Plan:** 23/SOM/005/MR

**Date:** 25/01/2024

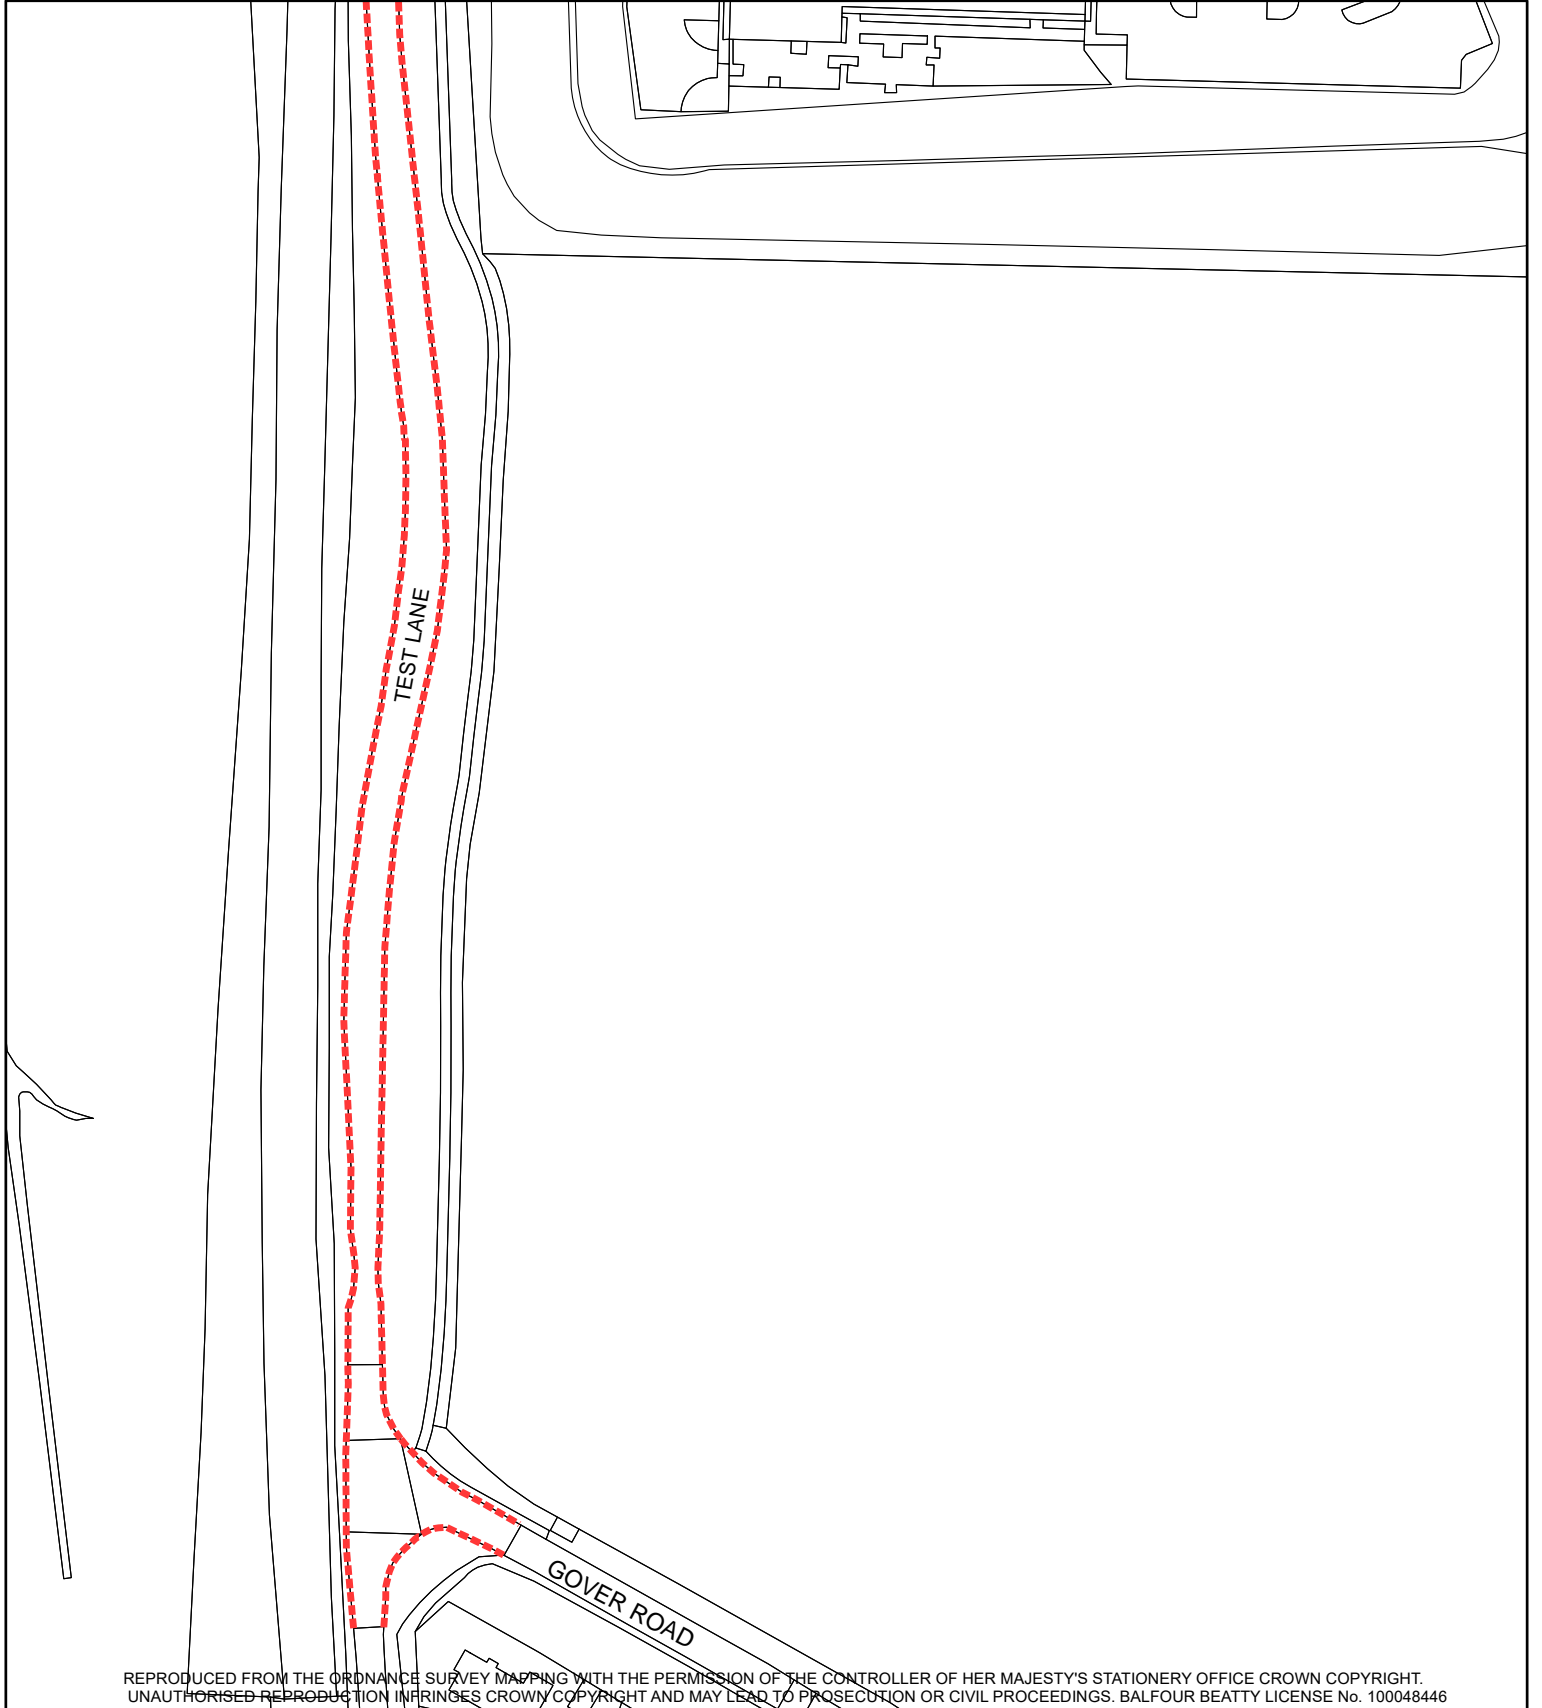

REPRODUCED FROM THE ORDNANCE SURVEY MAPPING WITH THE PERMISSION OF THE CONTROLLER OF HER MAJESTY'S STATIONERY OFFICE CROWN COPYRIGHT. UNAUTHORISED REPRODUCTION INFRINGES CROWN COPYRIGHT AND MAY LEAD TO PROSECUTION OR CIVIL PROCEEDINGS. BALFOUR BEATTY LICENSE No. 100048446



Highways Service Partnership  
 Traffic Management  
 City Depot & Recycling Park  
 Southampton  
 SO15 0LJ



**Balfour Beatty**

Working in partnership


**Title:** The City of Southampton (Newspaper House) Order 2024

**Key:**

----- Proposed No Waiting at Any Time

**Plan:** NPH/001/HK

**Date:** 02/02/24

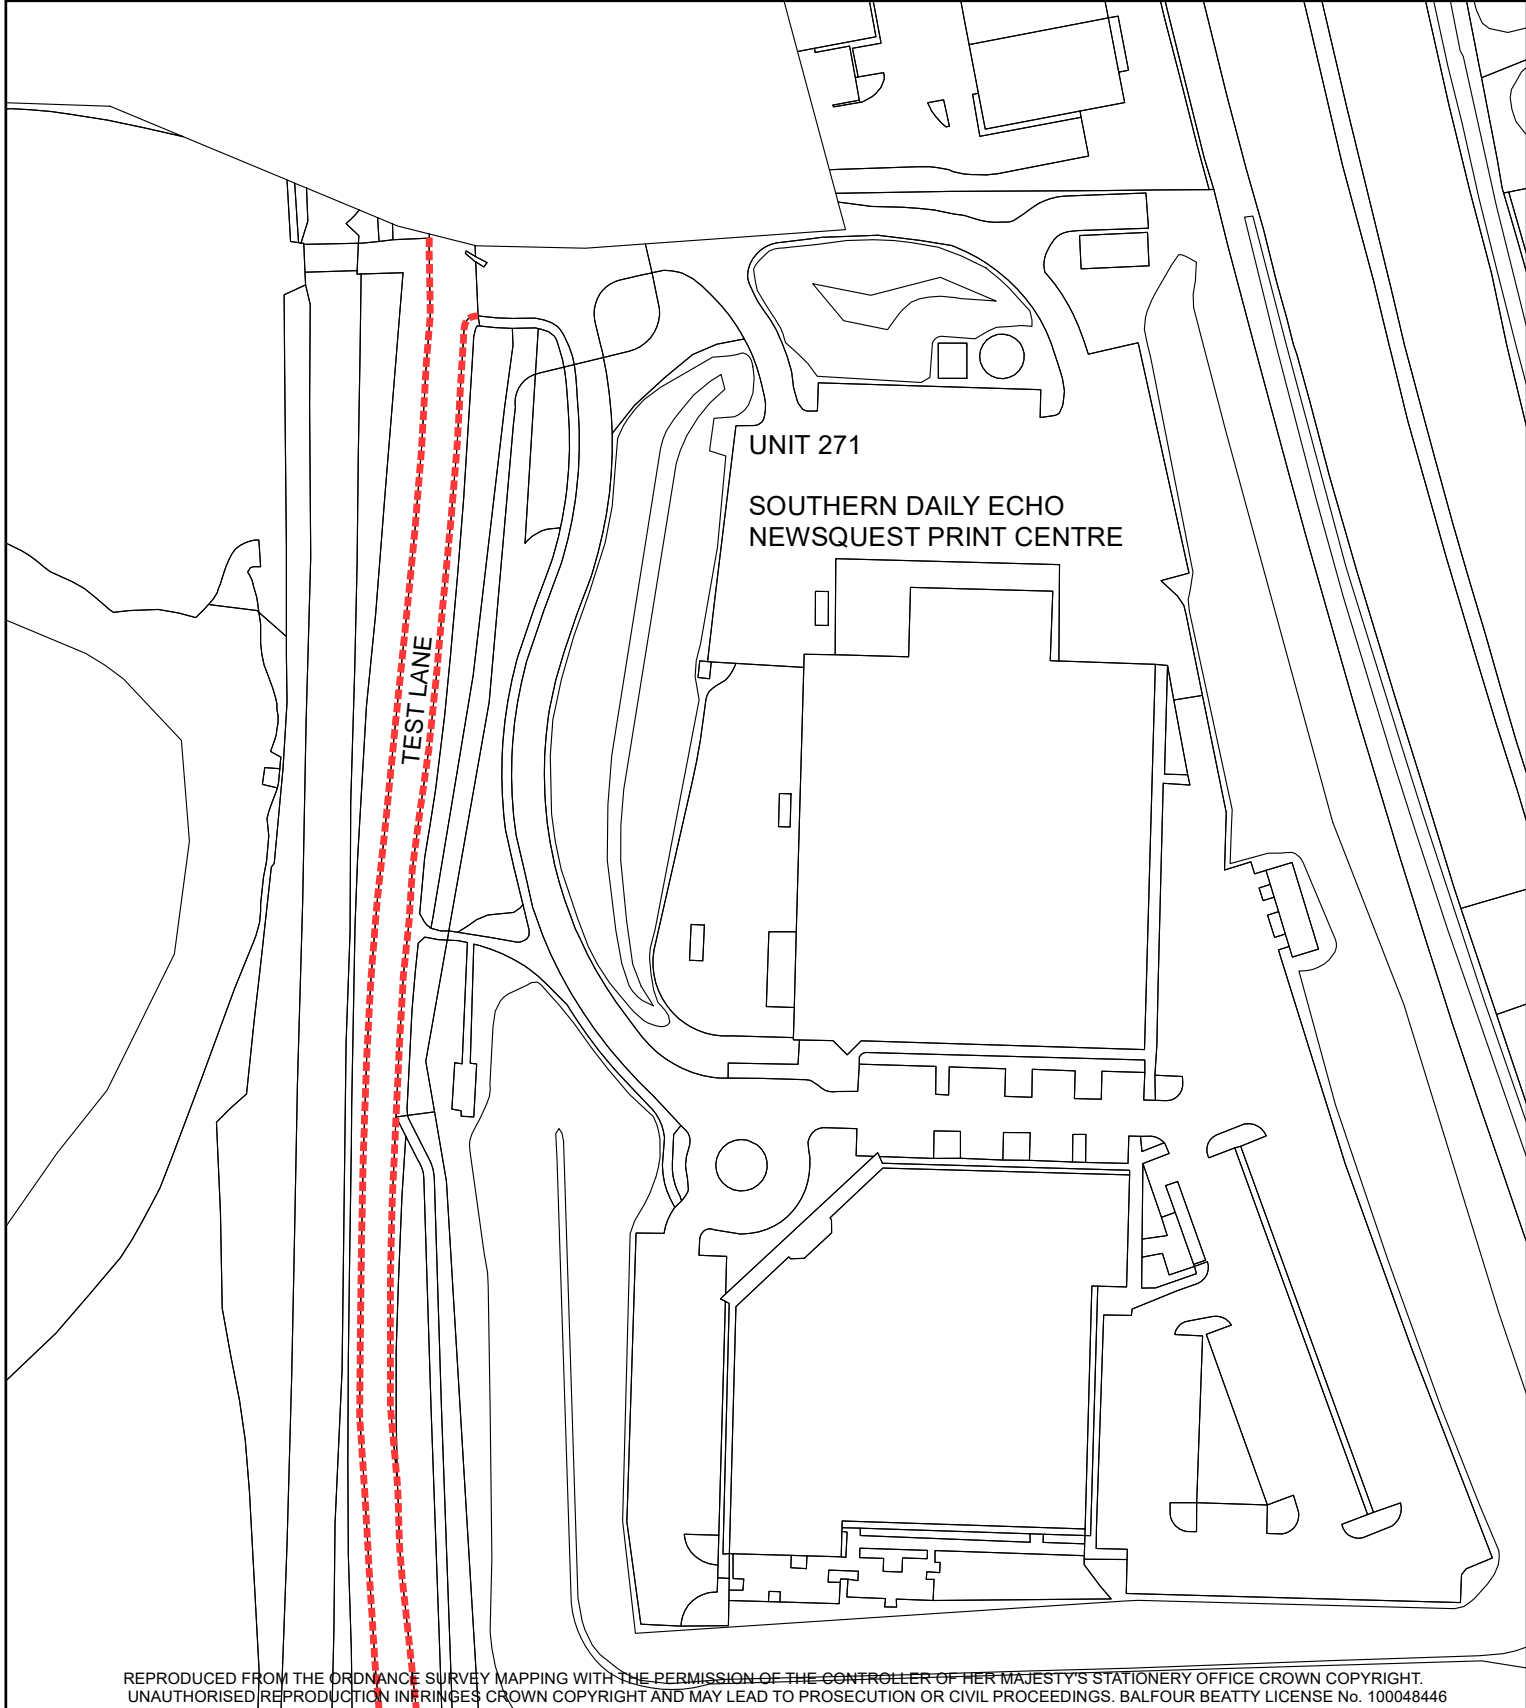

Highways Service Partnership  
Traffic Management  
City Depot & Recycling Park  
Southampton  
SO15 0LJ



**Balfour Beatty**

Working in partnership

**Title:** The City of Southampton (Newspaper House) Order 2024

**Key:**

----- Proposed No Waiting at Any Time

**Plan:** NPH/002/HK

**Date:** 02/02/24