

**THE CITY OF SOUTHAMPTON (VARIOUS ROADS)
(STATIC RESTRICTIONS) (WEST) (AMENDMENT 5) ORDER 2024**

Southampton City Council in exercise of its powers under Sections 1, 2 and Part IV of Schedule 9 of the Road Traffic Regulation Act 1984 and of all other enabling powers, after consultation with the Chief Office of Police in accordance with Part III of Schedule 9 to that Act hereby makes the following Order:

CITATION

- 1 This Order shall come into operation on DATE 202Y and may be cited as The City of Southampton (Static Restrictions) (West) (Amendment 5) Order 2024.

INTERPRETATION

- 2 In this Order:
- (a) "Principal Order" means the City of Southampton (Static Restrictions) (West) Order 2019, as amended.
 - (b) Except where otherwise stated, any reference to an Article or Schedule shall be construed as a reference to that Article or Schedule in this Order.
 - (c) Any reference to an enactment shall be construed as a reference to that enactment as amended by any subsequent enactments.

AMENDMENTS


- 3 The following plans shall be deleted from Schedule 1 to the Principal Order:
- (a) Map Reference: G4, dated 25/05/2021.
 - (b) Map Reference: H4, dated 25/05/2021.
- 4 The plans provided in Schedule 1 shall be inserted into Schedule 1 to the Principal Order.

THE COMMON SEAL of
SOUTHAMPTON CITY COUNCIL
was hereunto affixed this XX day
of (MONTH) 202Y
in the presence of:

Authorised Signatory






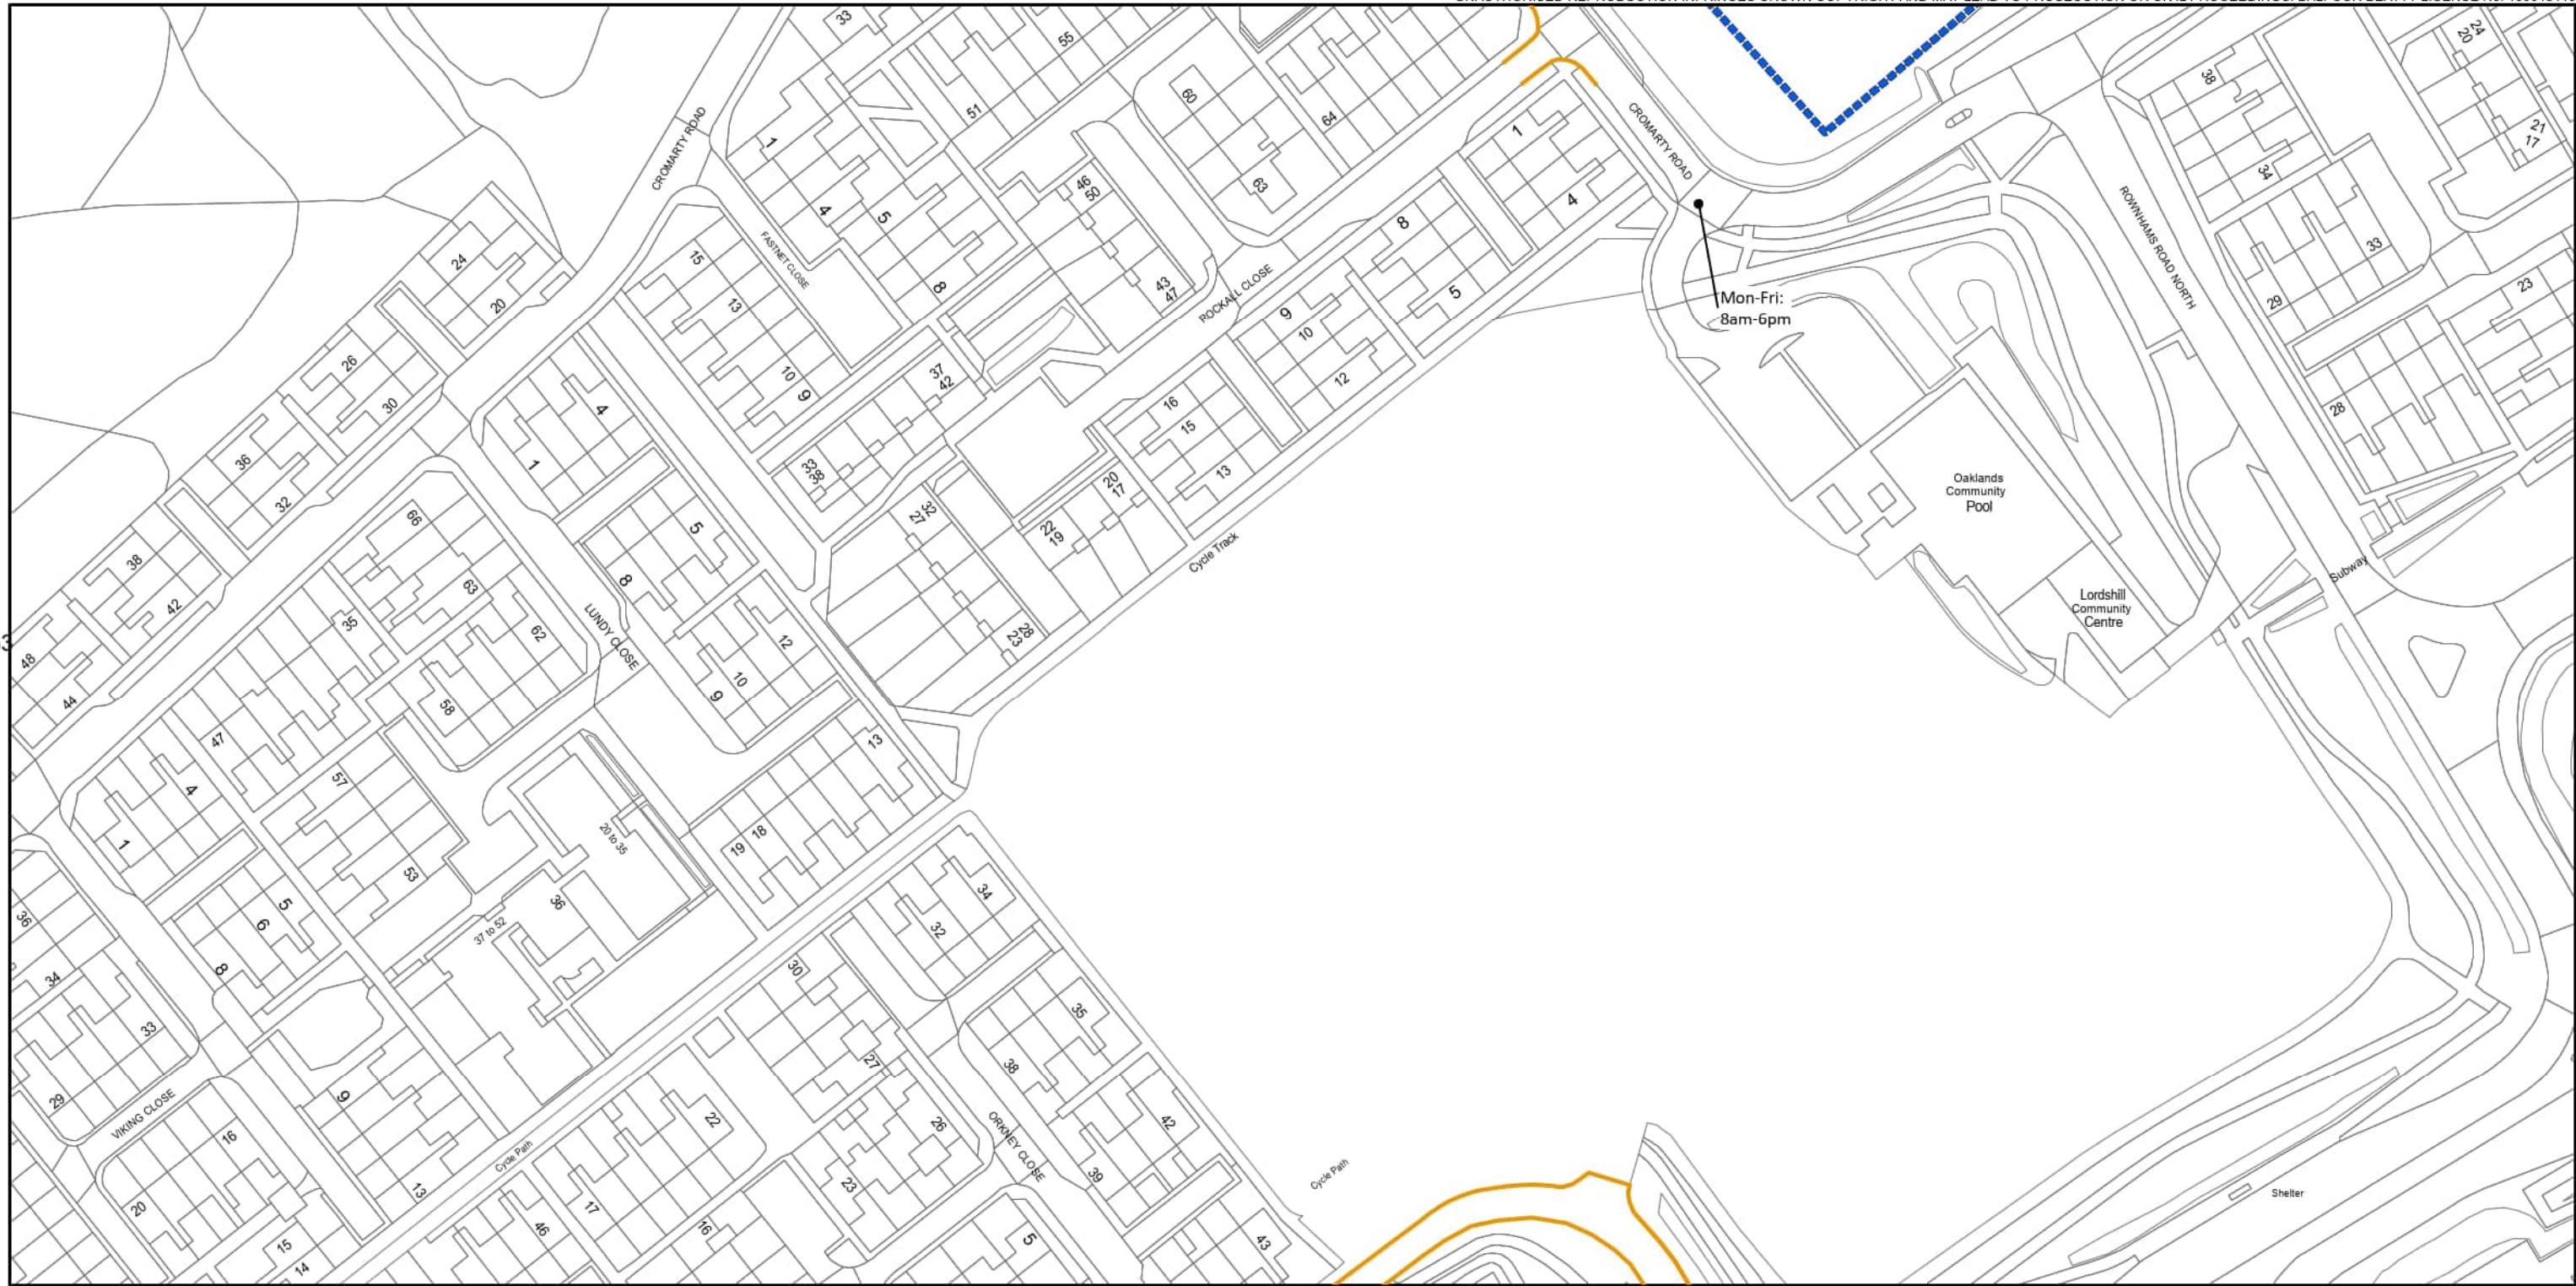







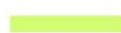


SCHEDULE 1 – Updated Plans (Addition to schedule 1 of the Principal Order)


DRAFT



The City of Southampton (Static Restrictions) (West) Order 2019

Key

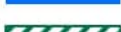- | | | |
|--|--|--|
|  - No stopping on entrance marking |  - Parking places without time limit or payment |  - Loading bay |
|  - No stopping except taxis |  - Limited waiting |  - Goods vehicle loading bay |
|  - No stopping on verge or footway |  - Permit parking |  - Order area boundary (for information only) |
|  - No waiting at any time |  - Permit parking or limited waiting | |
|  - No waiting during restricted hours |  - Car club parking | |
|  - No waiting & No loading at any time |  - Pay and display parking | |
|  - No waiting & No loading during restricted hours |  - Permit parking (off-street) | |

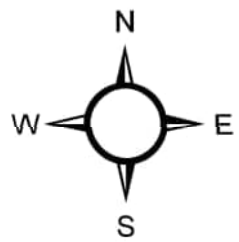

Scale @ A3:


1:1250

Date:

19/02/2024

Map Reference:


G4

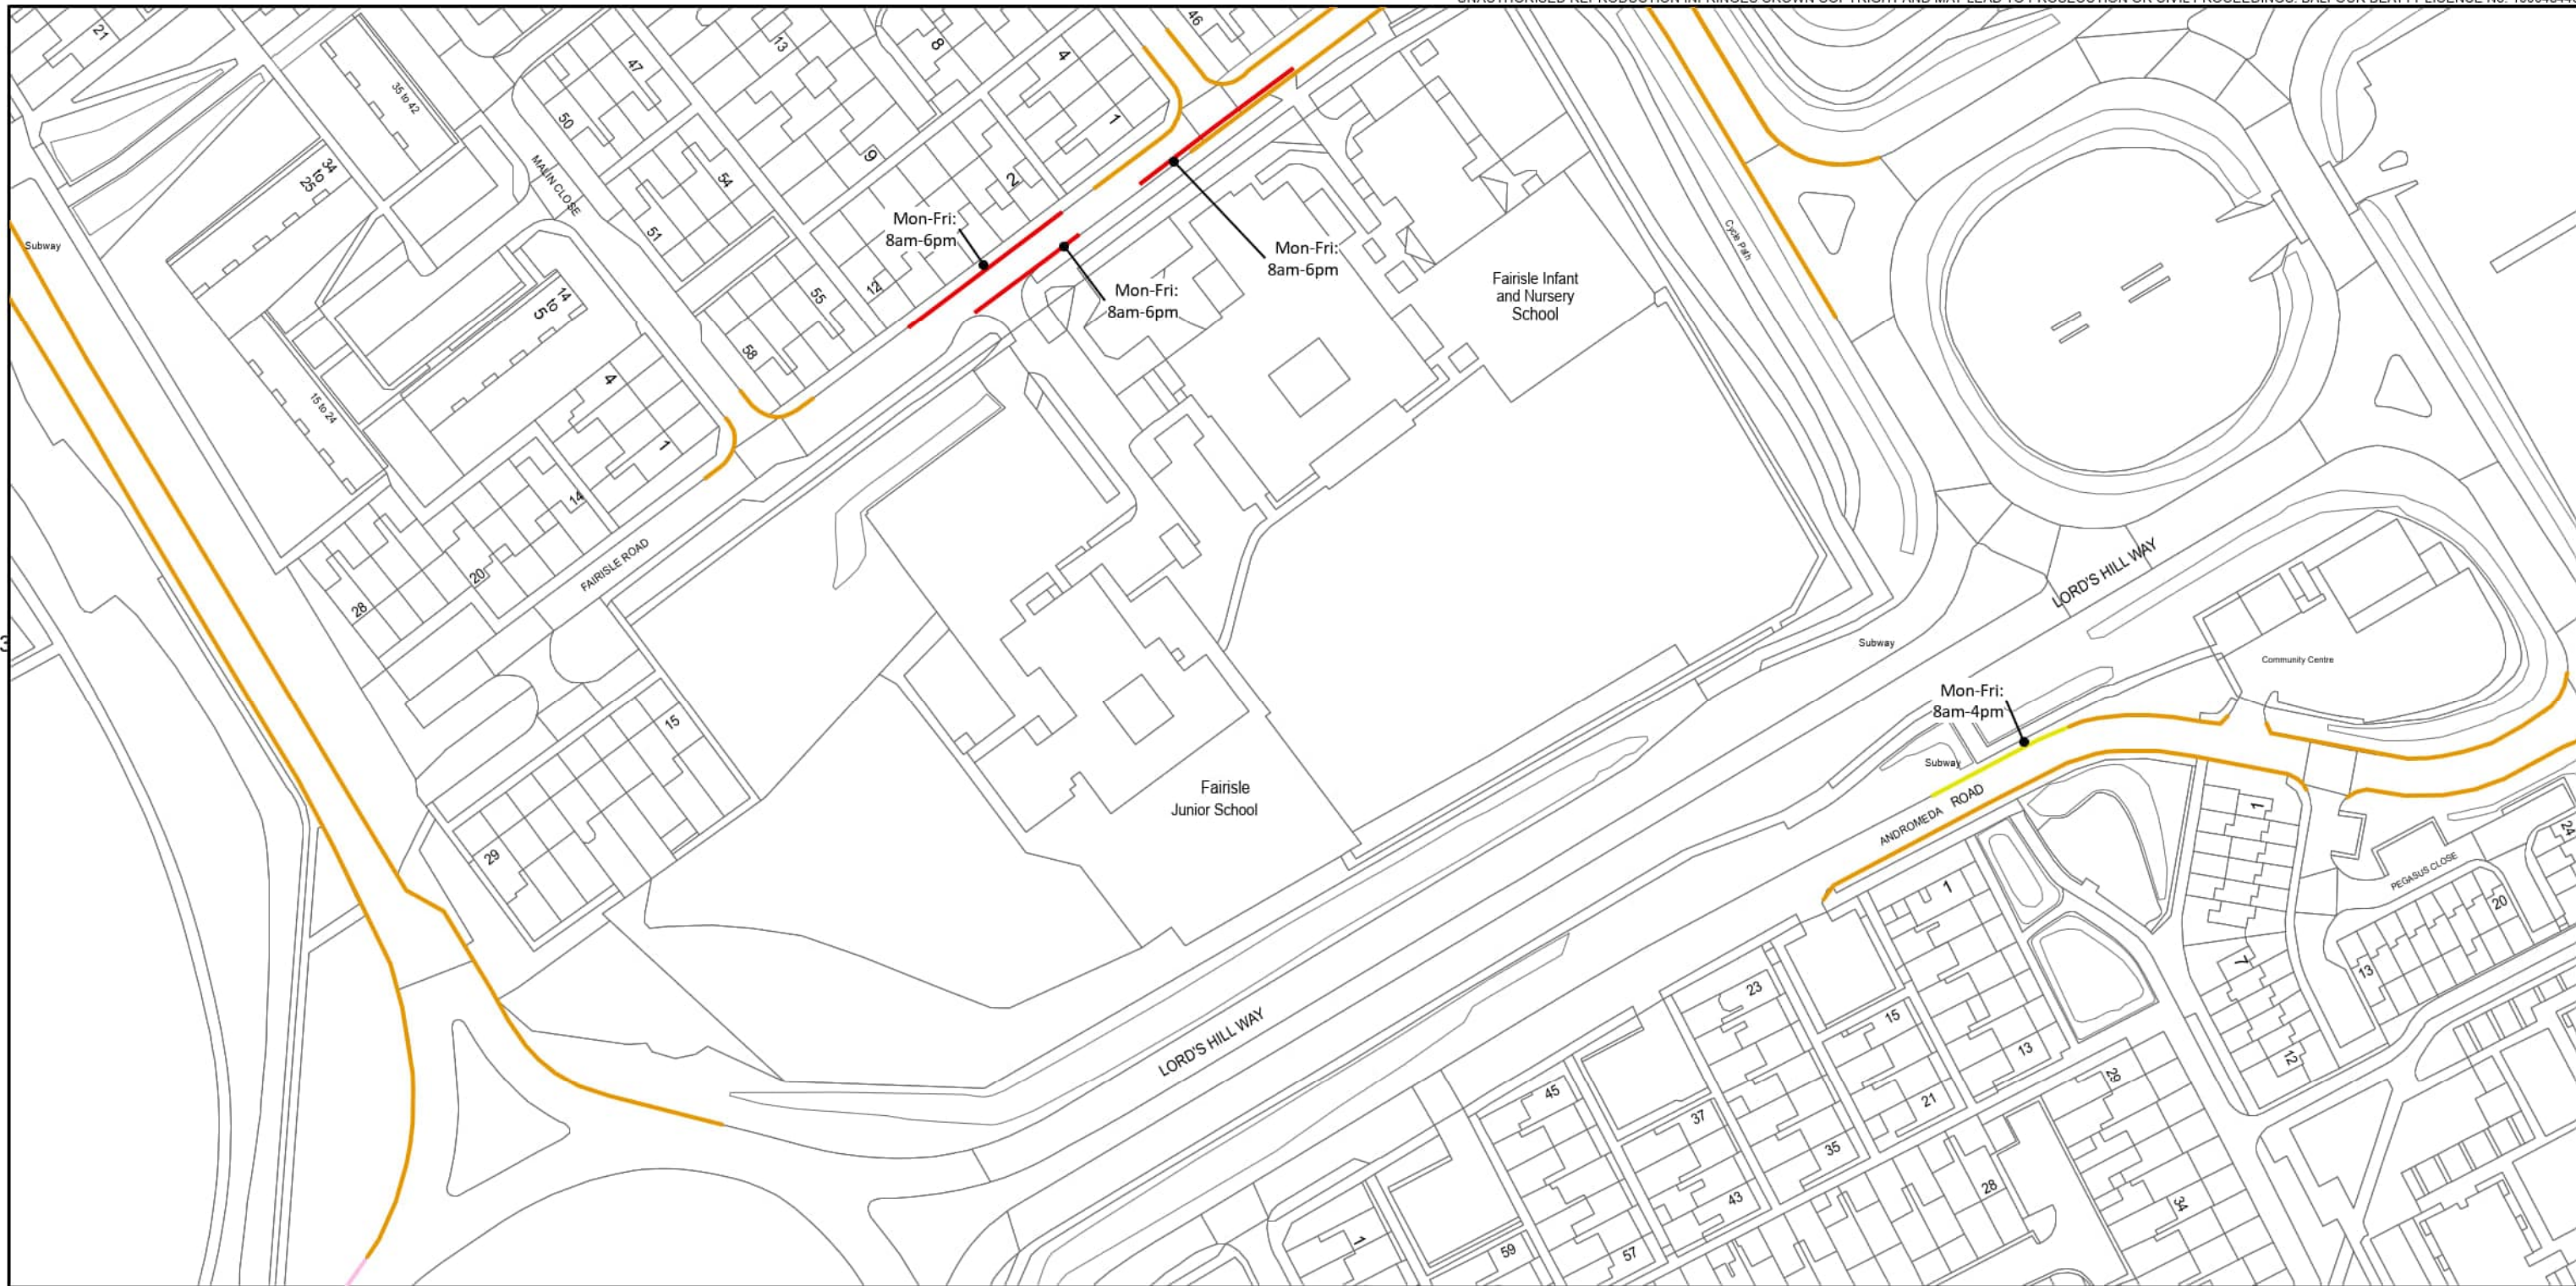

The City of Southampton (Static Restrictions) (West) Order 2019

Key

- No stopping on entrance marking
- No stopping except taxis
- No stopping on verge or footway
- No waiting at any time
- No waiting during restricted hours
- No waiting & No loading at any time
- No waiting & No loading during restricted hours
- Parking places without time limit or payment
- Limited waiting
- Permit parking
- Permit parking or limited waiting
- Car club parking
- Pay and display parking
- Permit parking (off-street)
- Loading bay
- Goods vehicle loading bay
- Order area boundary (for information only)

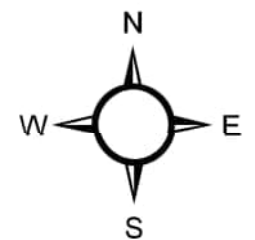

Scale @ A3:	1:1250
Date:	19/02/2024
Map Reference:	H4