

# THE CITY OF SOUTHAMPTON (STATIC RESTRICTIONS) (WEST) (AMENDMENT 6) ORDER 2025

Southampton City Council in exercise of its powers under Sections 1, 2, 45, 46 and Part IV of Schedule 9 of the Road Traffic Regulation Act 1984 and of all other enabling powers, after consultation with the Chief Office of Police in accordance with Part III of Schedule 9 to that Act hereby makes the following Order:

## CITATION

- 1 This Order shall come into operation on **DD MONTH YEAR** and may be cited as The City of Southampton (Static Restrictions) (West) (Amendment 6) Order 2025

## INTERPRETATION

- 2 In this Order:
  - (i) "Principal Order" means The City of Southampton (Static Restrictions) (West) Order 2019, as amended.
  - (ii) Except where otherwise stated, any reference to an Article or Schedule shall be construed as a reference to that article or schedule in this Order.
  - (iii) Any reference to an enactment shall be construed as a reference to that enactment as amended by any subsequent enactments.

## AMENDMENTS

- 3 The contents of Schedule 1 shall be added to Schedule 1 of the Principal Order.
- 4 The map tile in column 1 shall be amended from the plan date in column 2 to the plan date in column 3 as shown in Schedule 1 to the Principal Order.

Column 1	Column 2	Column 3
Map Reference	Date (Plan to be removed)	Date (Plan to be inserted)
U9	25/05/2021	07/11/24

THE COMMON SEAL of  
SOUTHAMPTON CITY COUNCIL  
was hereunto affixed this DD  
MONTH YEAR  
in the presence of:


Authorised Signatory

DRAFT

# SCHEDULE 1 – Addition to the Principal Order

T8


REPRODUCED FROM THE ORDNANCE SURVEY MAPPING WITH THE PERMISSION OF THE CONTROLLER OF HER MAJESTY'S STATIONERY OFFICE. CROWN COPYRIGHT. UNAUTHORISED REPRODUCTION INFRINGES CROWN COPYRIGHT AND MAY LEAD TO PROSECUTION OR CIVIL PROCEEDINGS. BA1 FOUR BEATTY LICENSE No. 100048446

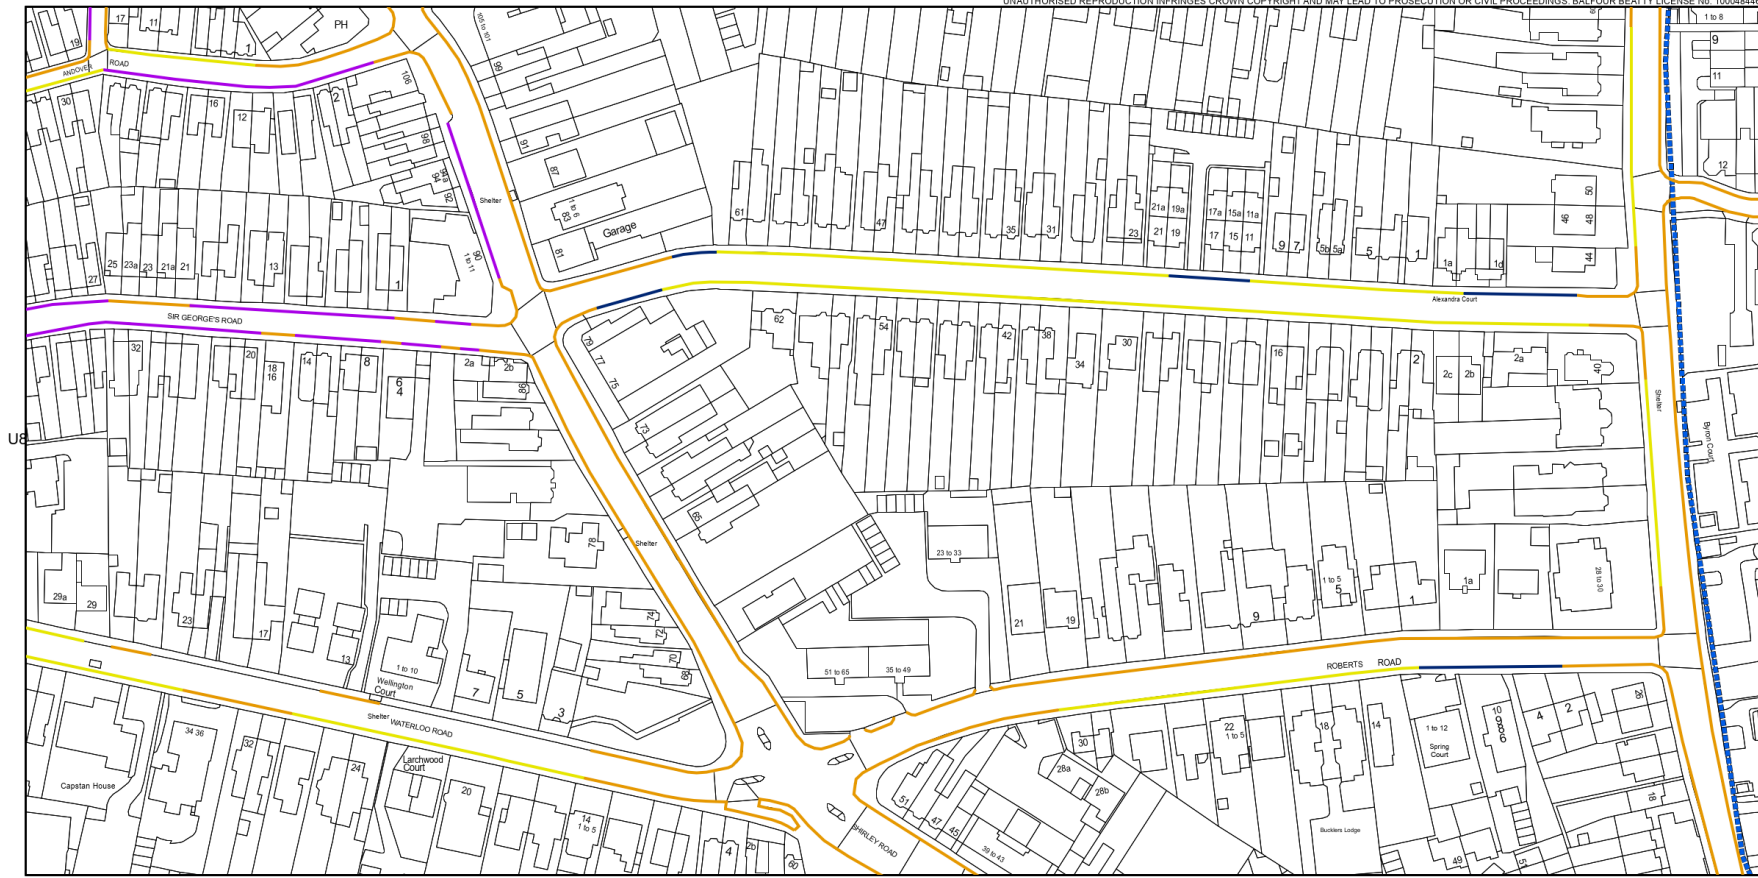

## The City of Southampton (Static Restrictions) (West) Order 2019

### Key

- |  |   |  |  |  |  |
|--|---|--|--|--|--|
|  | - No stopping on entrance marking                 |  | - Parking place for use by a particular class of vehicle |  | - Loading bay                                |
|  | - No stopping except taxis                        |  | - Limited waiting  |  | - Goods vehicle loading bay                  |
|  | - No stopping on verge or footway                 |  | - Permit parking   |  | - Order area boundary (for information only) |
|  | - No waiting at any time                          |  | - Permit parking or limited waiting                      |  |  |
|  | - No waiting during restricted hours              |  | - Car club parking                                       |  |  |
|  | - No waiting & No loading at any time             |  | - Pay and display parking                                |  |  |
|  | - No waiting & No loading during restricted hours |  | - E-scooter and cycle hire parking                       |  |  |
|  |   |  | - Permit parking (off-street)                            |  |  |

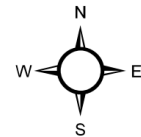

Scale @ A3:

1:1250

Date:

07/11/24

Map Reference:

U9