

**THE CITY OF SOUTHAMPTON
(STATIC RESTRICTIONS) (WEST) (AMENDMENT 10) ORDER 2026**

Southampton City Council in exercise of its powers under Sections 1, 2, 4, 35, 45, 46, 49 and Part IV of Schedule 9 of the Road Traffic Regulation Act 1984 and of all other enabling powers, after consultation with the Chief Office of Police in accordance with Part III of Schedule 9 to that Act hereby makes the following Order:

CITATION

- 1** This Order shall come into operation on [DATE] and may be cited as The City of Southampton (Static Restrictions) (West) (Amendment 10) Order 2026.

INTERPRETATION

- 2** In this Order:
- (a) "Principal Order" means The City of Southampton (Static Restrictions) (West) Order 2019, as amended.
 - (b) Except where otherwise stated, any reference to an Article or Schedule shall be construed as a reference to that Article or Schedule in this Order.
 - (c) Any reference to an enactment shall be construed as a reference to that enactment as amended by any subsequent enactments.

AMENDMENTS


- 3** The following plans shall be deleted from Schedule 1 to the Principal Order:
- (a) Map Reference: H8, dated 21/05/2021.
- 4** The following plans, provided in Schedule 1, shall be inserted into Schedule 1 to the Principal Order:
- (a) Map Reference: H8, dated 12/05/2026.

THE COMMON SEAL of
SOUTHAMPTON CITY COUNCIL was
hereunto affixed this [DAY] DAY of
[MONTH] 20[XX]
in the presence of:

Authorised Signatory

Schedule 1 - Plans (addition to Schedule 1 of the Principal Order)


DRAFT

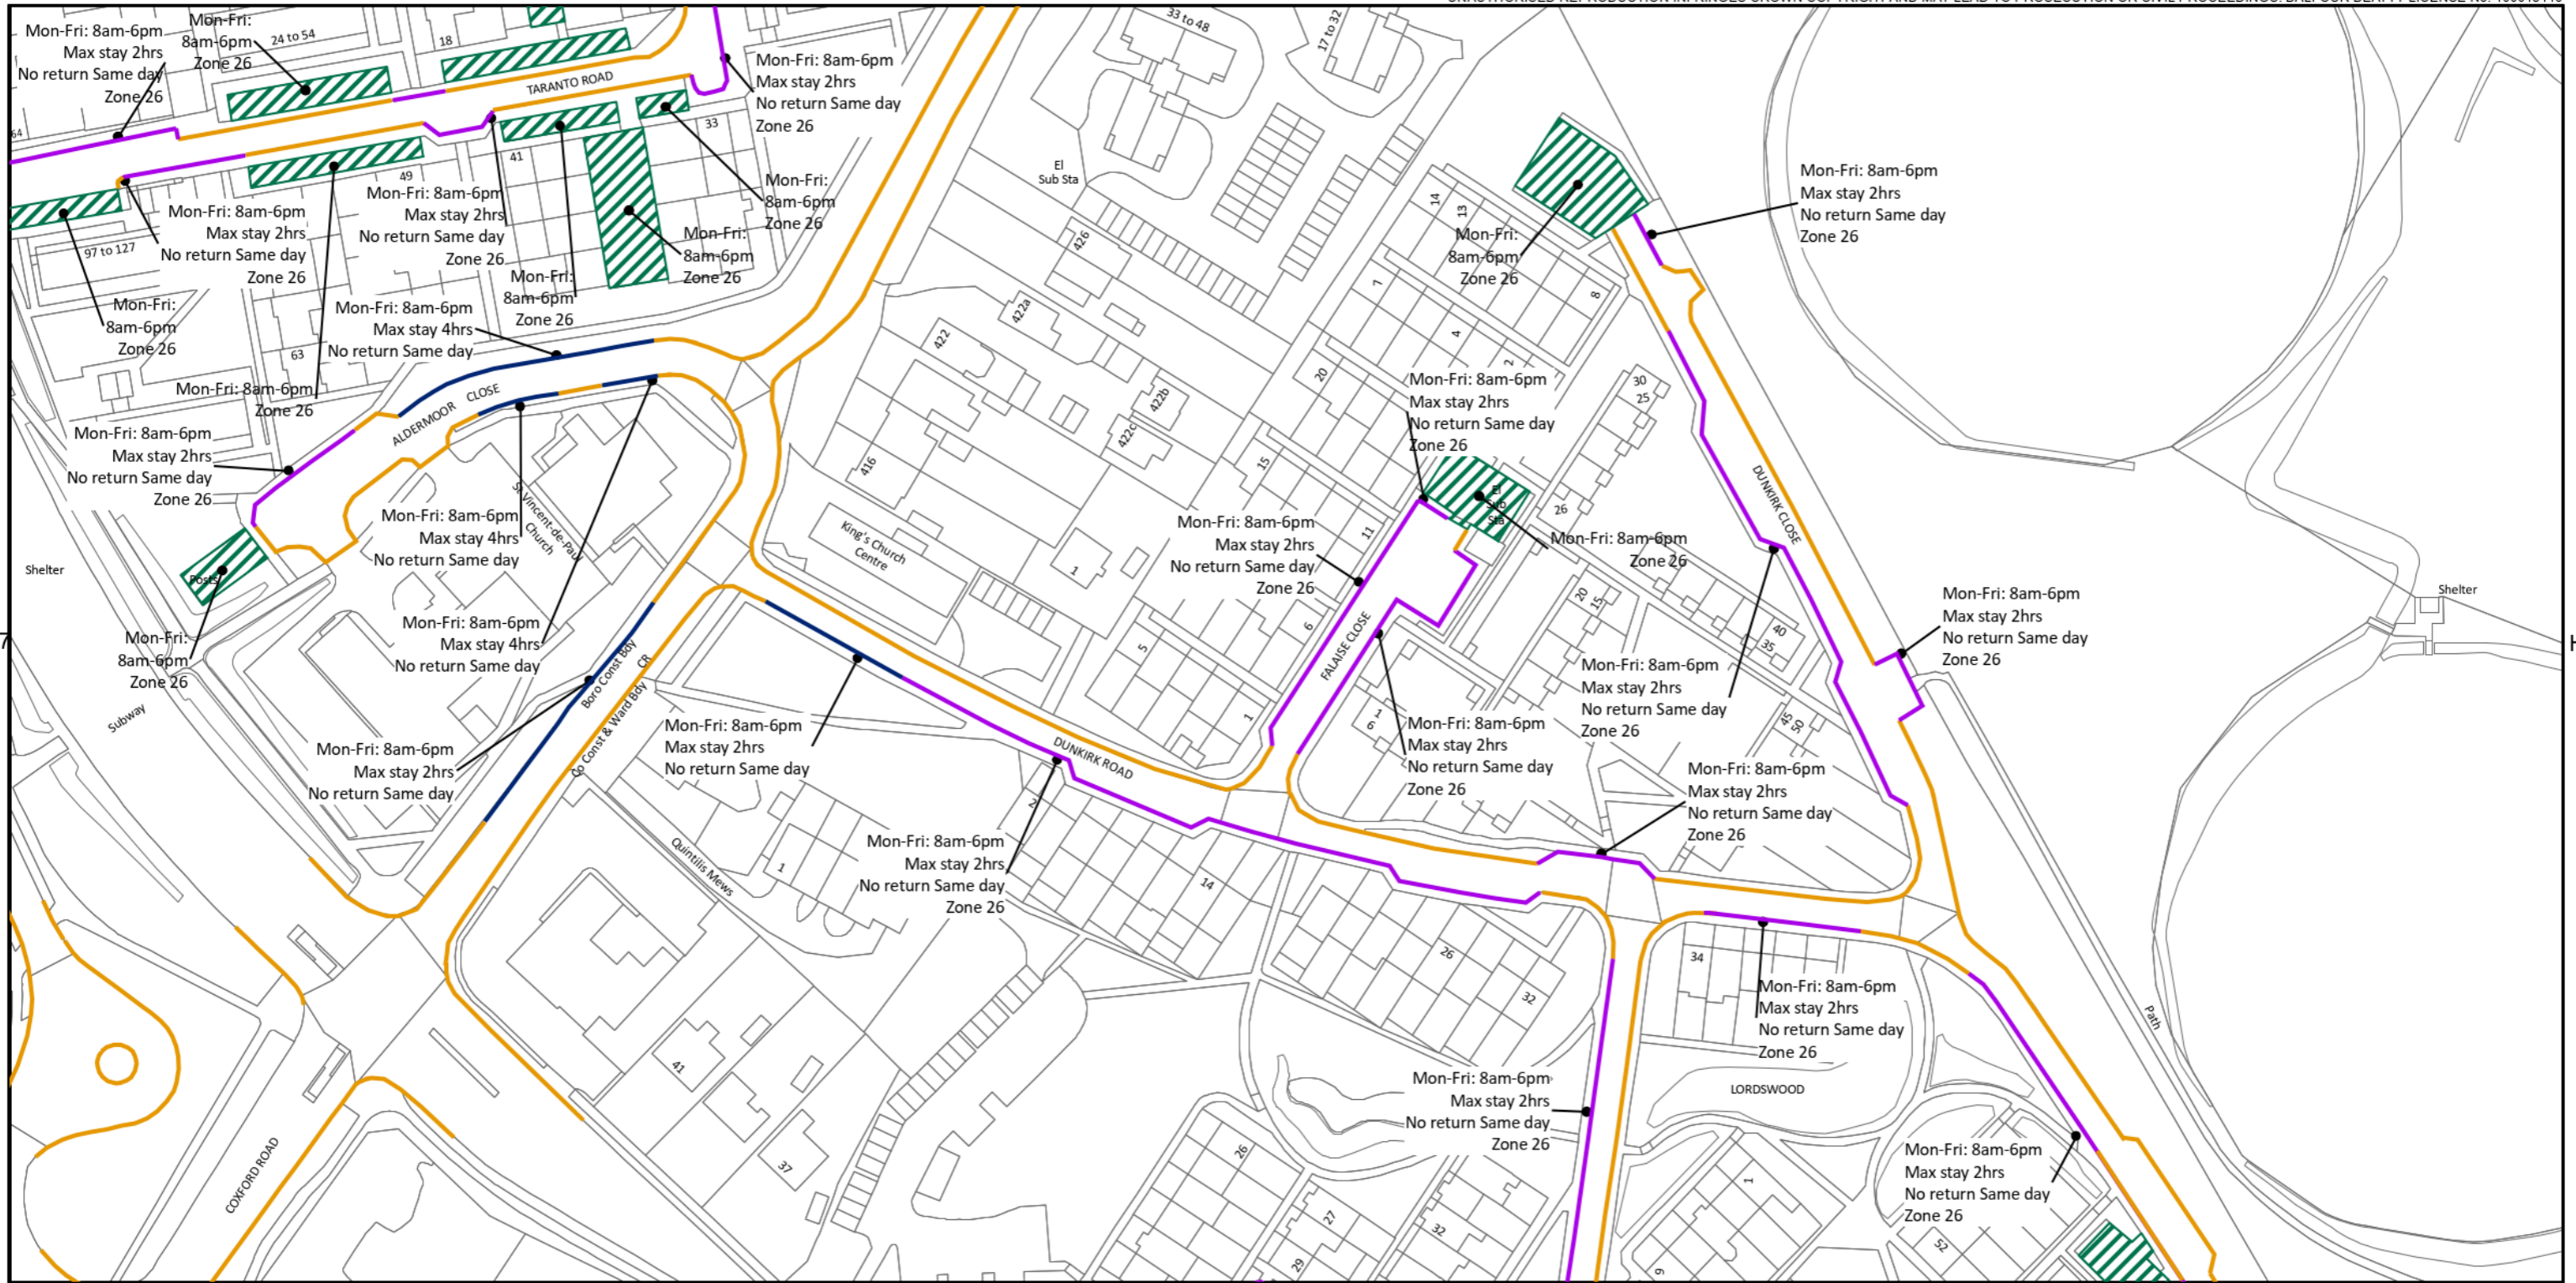

The City of Southampton (Static Restrictions) (West) Order 2019

Key

- No stopping on entrance marking
- No stopping except taxis
- No stopping on verge or footway
- No waiting at any time
- No waiting during restricted hours
- No waiting & No loading at any time
- No waiting & No loading during restricted hours
- Limited waiting
- Permit parking
- Permit parking or limited waiting
- Car club parking
- Pay and display parking
- Permit parking (off-street)
- Loading bay
- Goods vehicle loading bay
- Order area boundary (for information only)

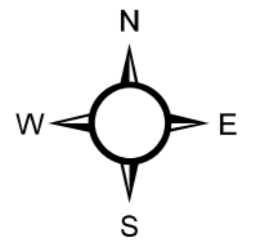

Scale @ A3:	1:1250
Date:	12/05/2026
Map Reference:	H8