

**THE CITY OF SOUTHAMPTON (VARIOUS ROADS)
(STATIC RESTRICTIONS) (WEST) (AMENDMENT 8) ORDER 2026**

Southampton City Council in exercise of its powers under Sections 1, 2 and Part IV of Schedule 9 of the Road Traffic Regulation Act 1984 and of all other enabling powers, after consultation with the Chief Office of Police in accordance with Part III of Schedule 9 to that Act hereby makes the following Order:

CITATION

- 1 This Order shall come into operation on DDMMYYYY and may be cited as The City of Southampton (Static Restrictions) (West) (Amendment 8) Order 2026.

INTERPRETATION


- 2 In this Order:
 - (a) "Principal Order" means the City of Southampton (Static Restrictions) (West) Order 2019, as amended.
 - (b) Except where otherwise stated, any reference to an Article or Schedule shall be construed as a reference to that Article or Schedule in this Order.
 - (c) Any reference to an enactment shall be construed as a reference to that enactment as amended by any subsequent enactments.

AMENDMENTS

- 3 The following plans shall be deleted from Schedule 1 to the Principal Order:
 - (a) Map Reference: O5, dated 25/05/2021.
 - (b) Map Reference: N5, dated 20/02/2023
- 4 The plans provided in Schedule 1 shall be inserted into Schedule 1 to the Principal Order.

SCHEDULE 1 – Updated Plans (Addition to schedule 1 of the Principal Order)


DRAFT

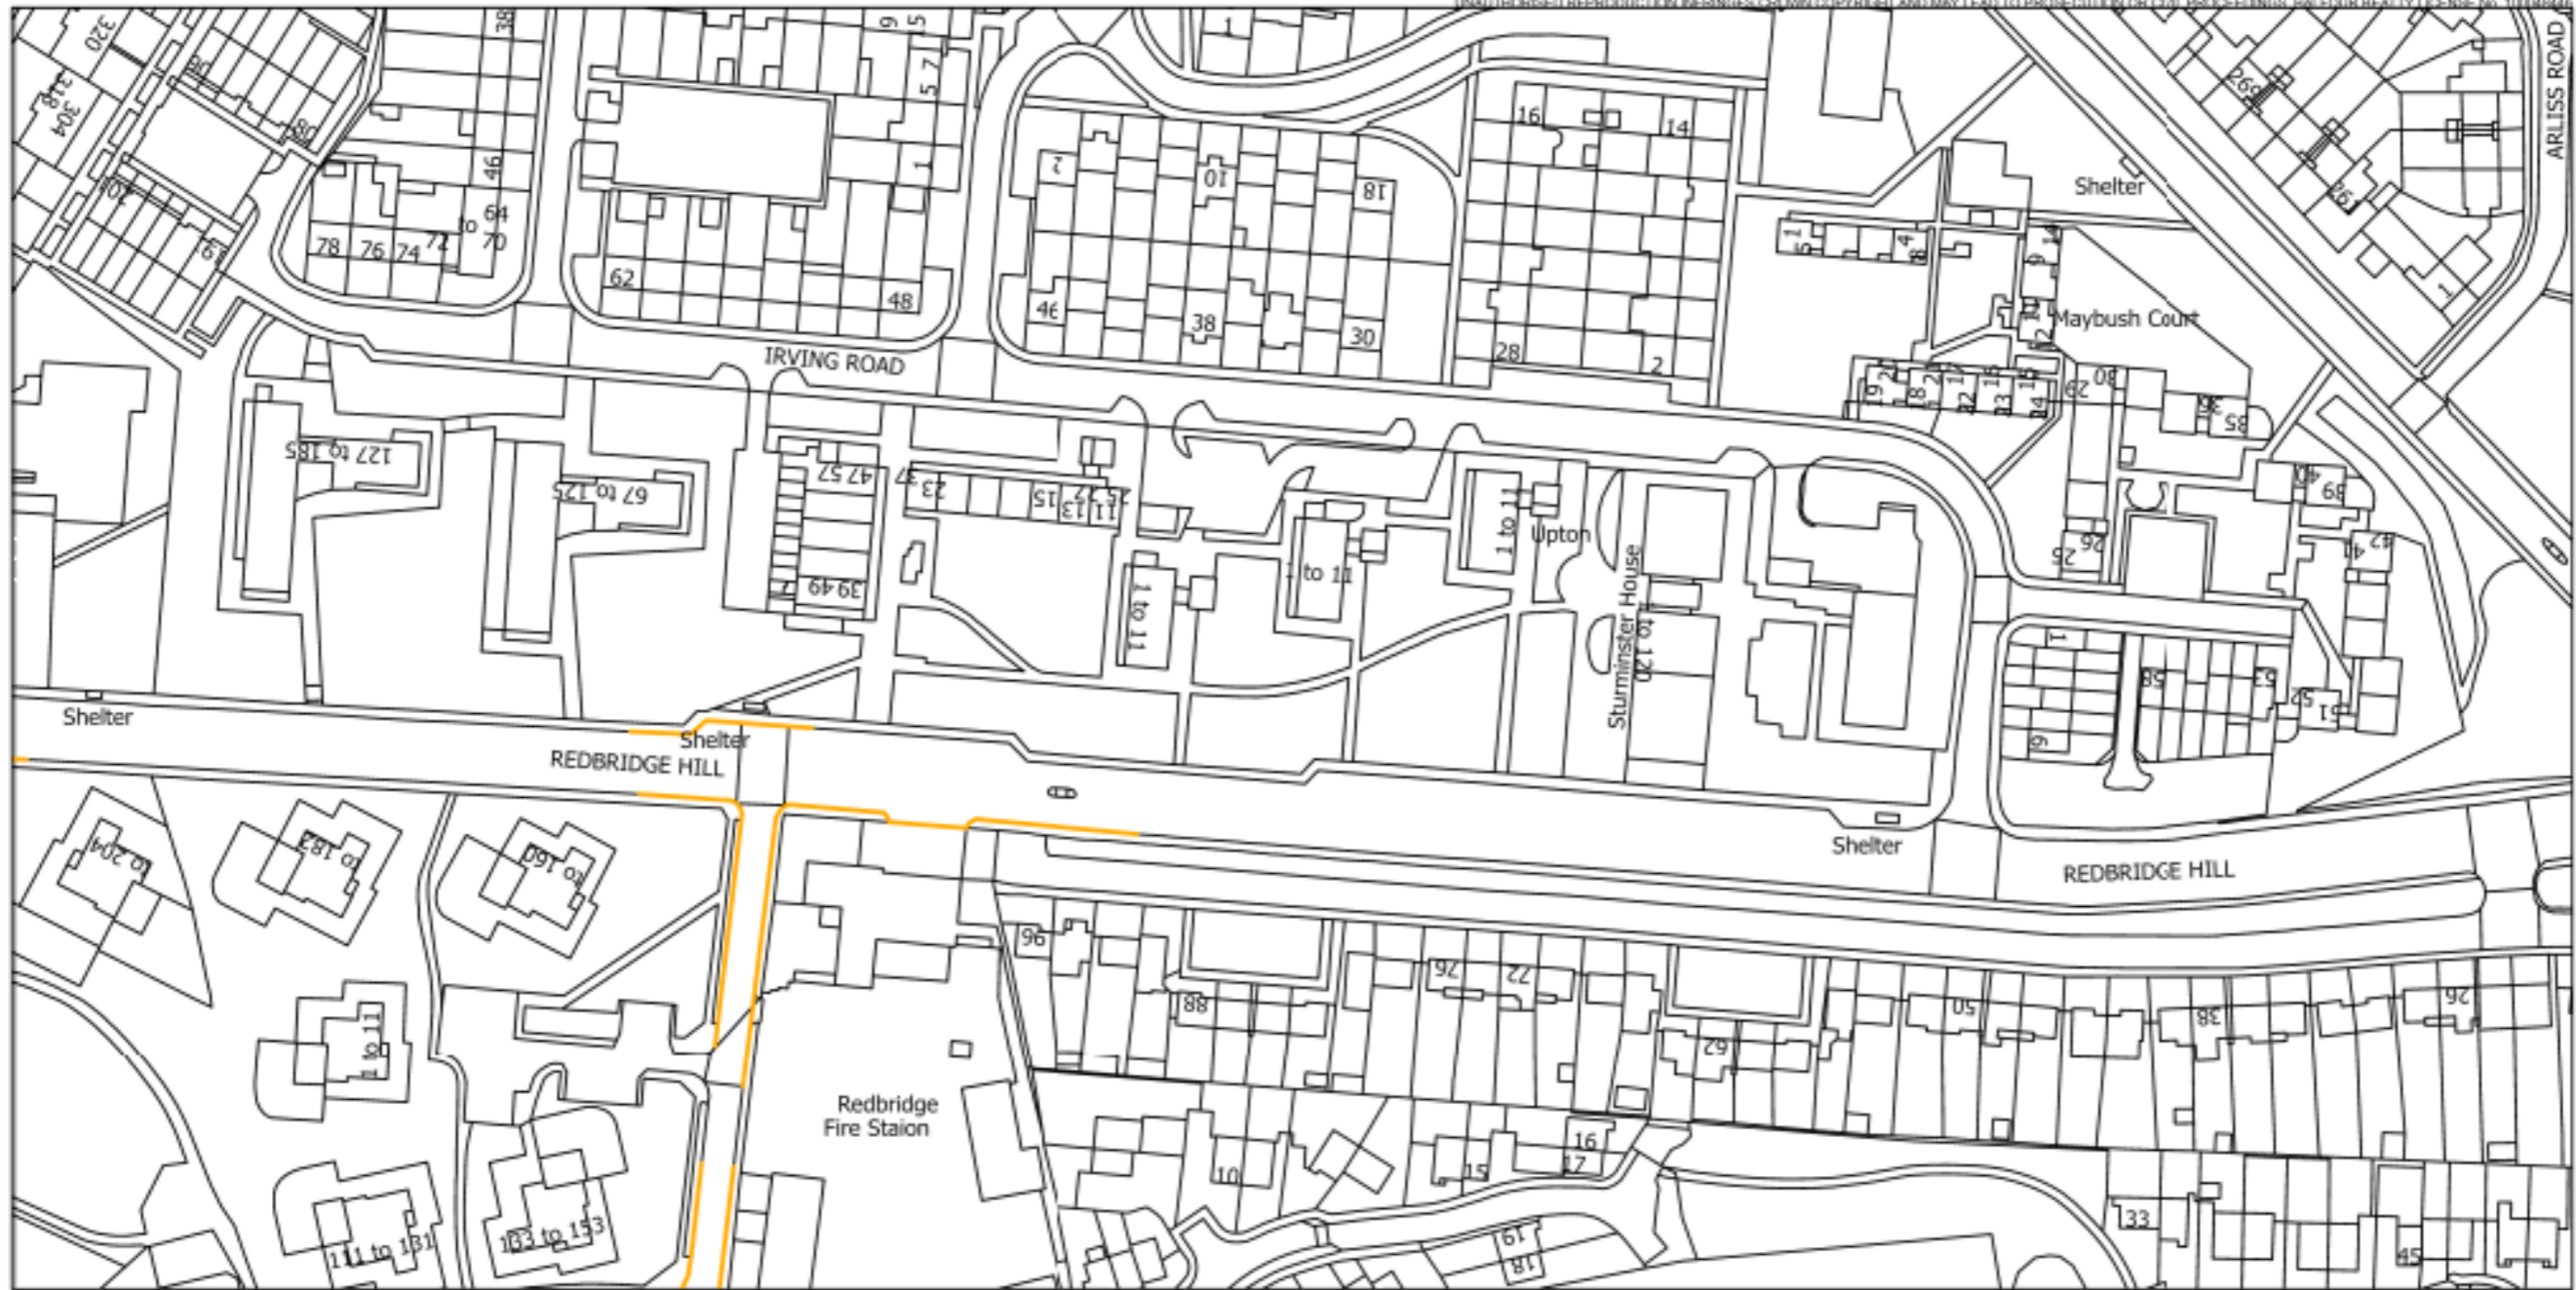

The City of Southampton (Static Restrictions) (West) Order 2019

Key

- | | | | | | |
|--|---|--|--|--|--|
| | - No stopping on entrance marking | | - Parking places without time limit or payment | | - Loading bay |
| | - No stopping except taxis | | - Limited waiting | | - Goods vehicle loading bay |
| | - No stopping on verge or footway | | - Permit parking | | - Order area boundary (for information only) |
| | - No waiting at any time | | - Permit parking or limited waiting | | |
| | - No waiting during restricted hours | | - Car club parking | | |
| | - No waiting & No loading at any time | | - Pay and display parking | | |
| | - No waiting & No loading during restricted hours | | - Permit parking (off-street) | | |

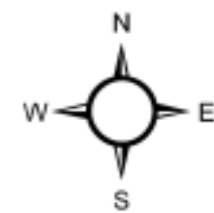

Scale @ A3:


1:1250

Date:

22-01-2026

Map Reference:


05

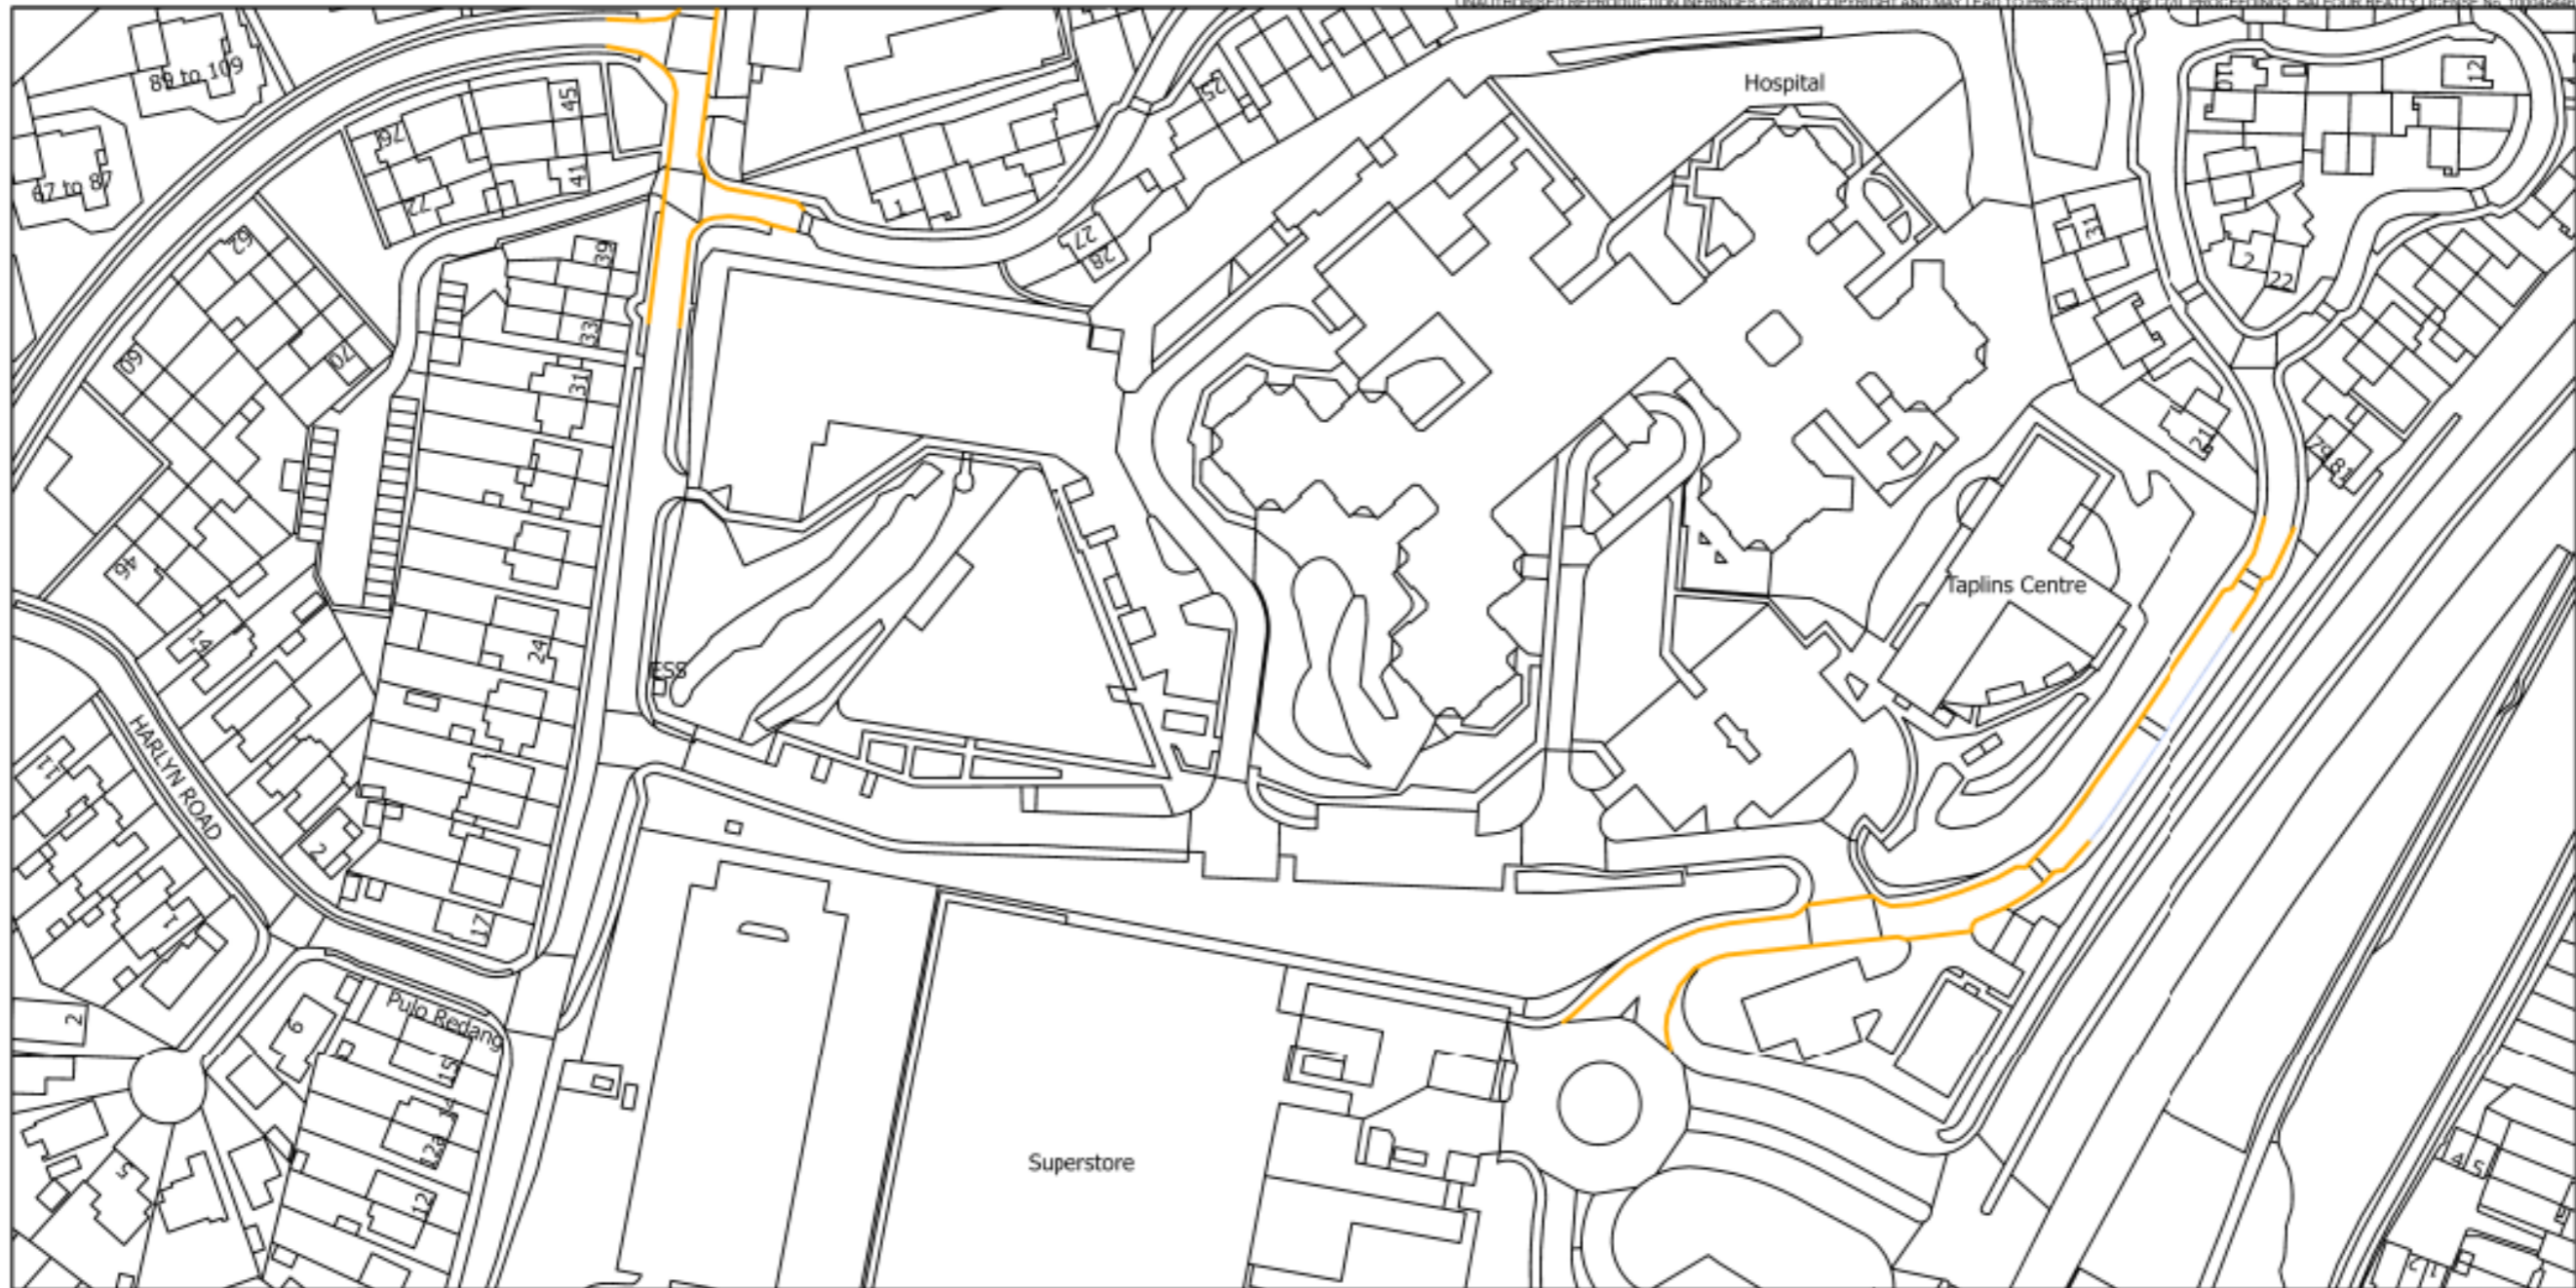

The City of Southampton (Static Restrictions) (West) Order 2019

Key

- | | | |
|---|--|--|
|  - No stopping on entrance marking |  - Parking places without time limit or payment |  - Loading bay |
|  - No stopping except taxis |  - Limited waiting |  - Goods vehicle loading bay |
|  - No stopping on verge or footway |  - Permit parking |  - Order area boundary (for information only) |
|  - No waiting at any time |  - Permit parking or limited waiting | |
|  - No waiting during restricted hours |  - Car club parking | |
|  - No waiting & No loading at any time |  - Pay and display parking | |
|  - No waiting & No loading during restricted hours |  - Permit parking (off-street) | |

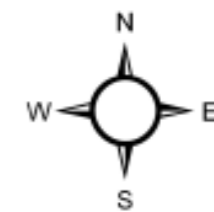

Scale @ A3:

1:1250

Date:

22-01-2026

Map Reference:

N5