

**THE CITY OF SOUTHAMPTON (VARIOUS ROADS)
(STATIC RESTRICTIONS) (WEST) (AMENDMENT 9) ORDER 2026**

Southampton City Council in exercise of its powers under Sections 1, 2 and Part IV of Schedule 9 of the Road Traffic Regulation Act 1984 and of all other enabling powers, after consultation with the Chief Office of Police in accordance with Part III of Schedule 9 to that Act hereby makes the following Order:

CITATION

- 1 This Order shall come into operation on DDMMYYYY and may be cited as The City of Southampton (Static Restrictions) (West) (Amendment 9) Order 2026.

INTERPRETATION


- 2 In this Order:
 - (a) "Principal Order" means the City of Southampton (Static Restrictions) (West) Order 2019, as amended.
 - (b) Except where otherwise stated, any reference to an Article or Schedule shall be construed as a reference to that Article or Schedule in this Order.
 - (c) Any reference to an enactment shall be construed as a reference to that enactment as amended by any subsequent enactments.

AMENDMENTS

- 3 The following plans shall be deleted from Schedule 1 to the Principal Order:
 - (a) Map Reference: N7, dated 25/05/2021,
 - (b) Map Reference: O6, dated 25/05/2021,
 - (c) Map Reference: O7, dated 20/02/2023,
- 4 The plans provided in Schedule 1 shall be inserted into Schedule 1 to the Principal Order.

SCHEDULE 1 – Updated Plans (Addition to schedule 1 of the Principal Order)


DRAFT

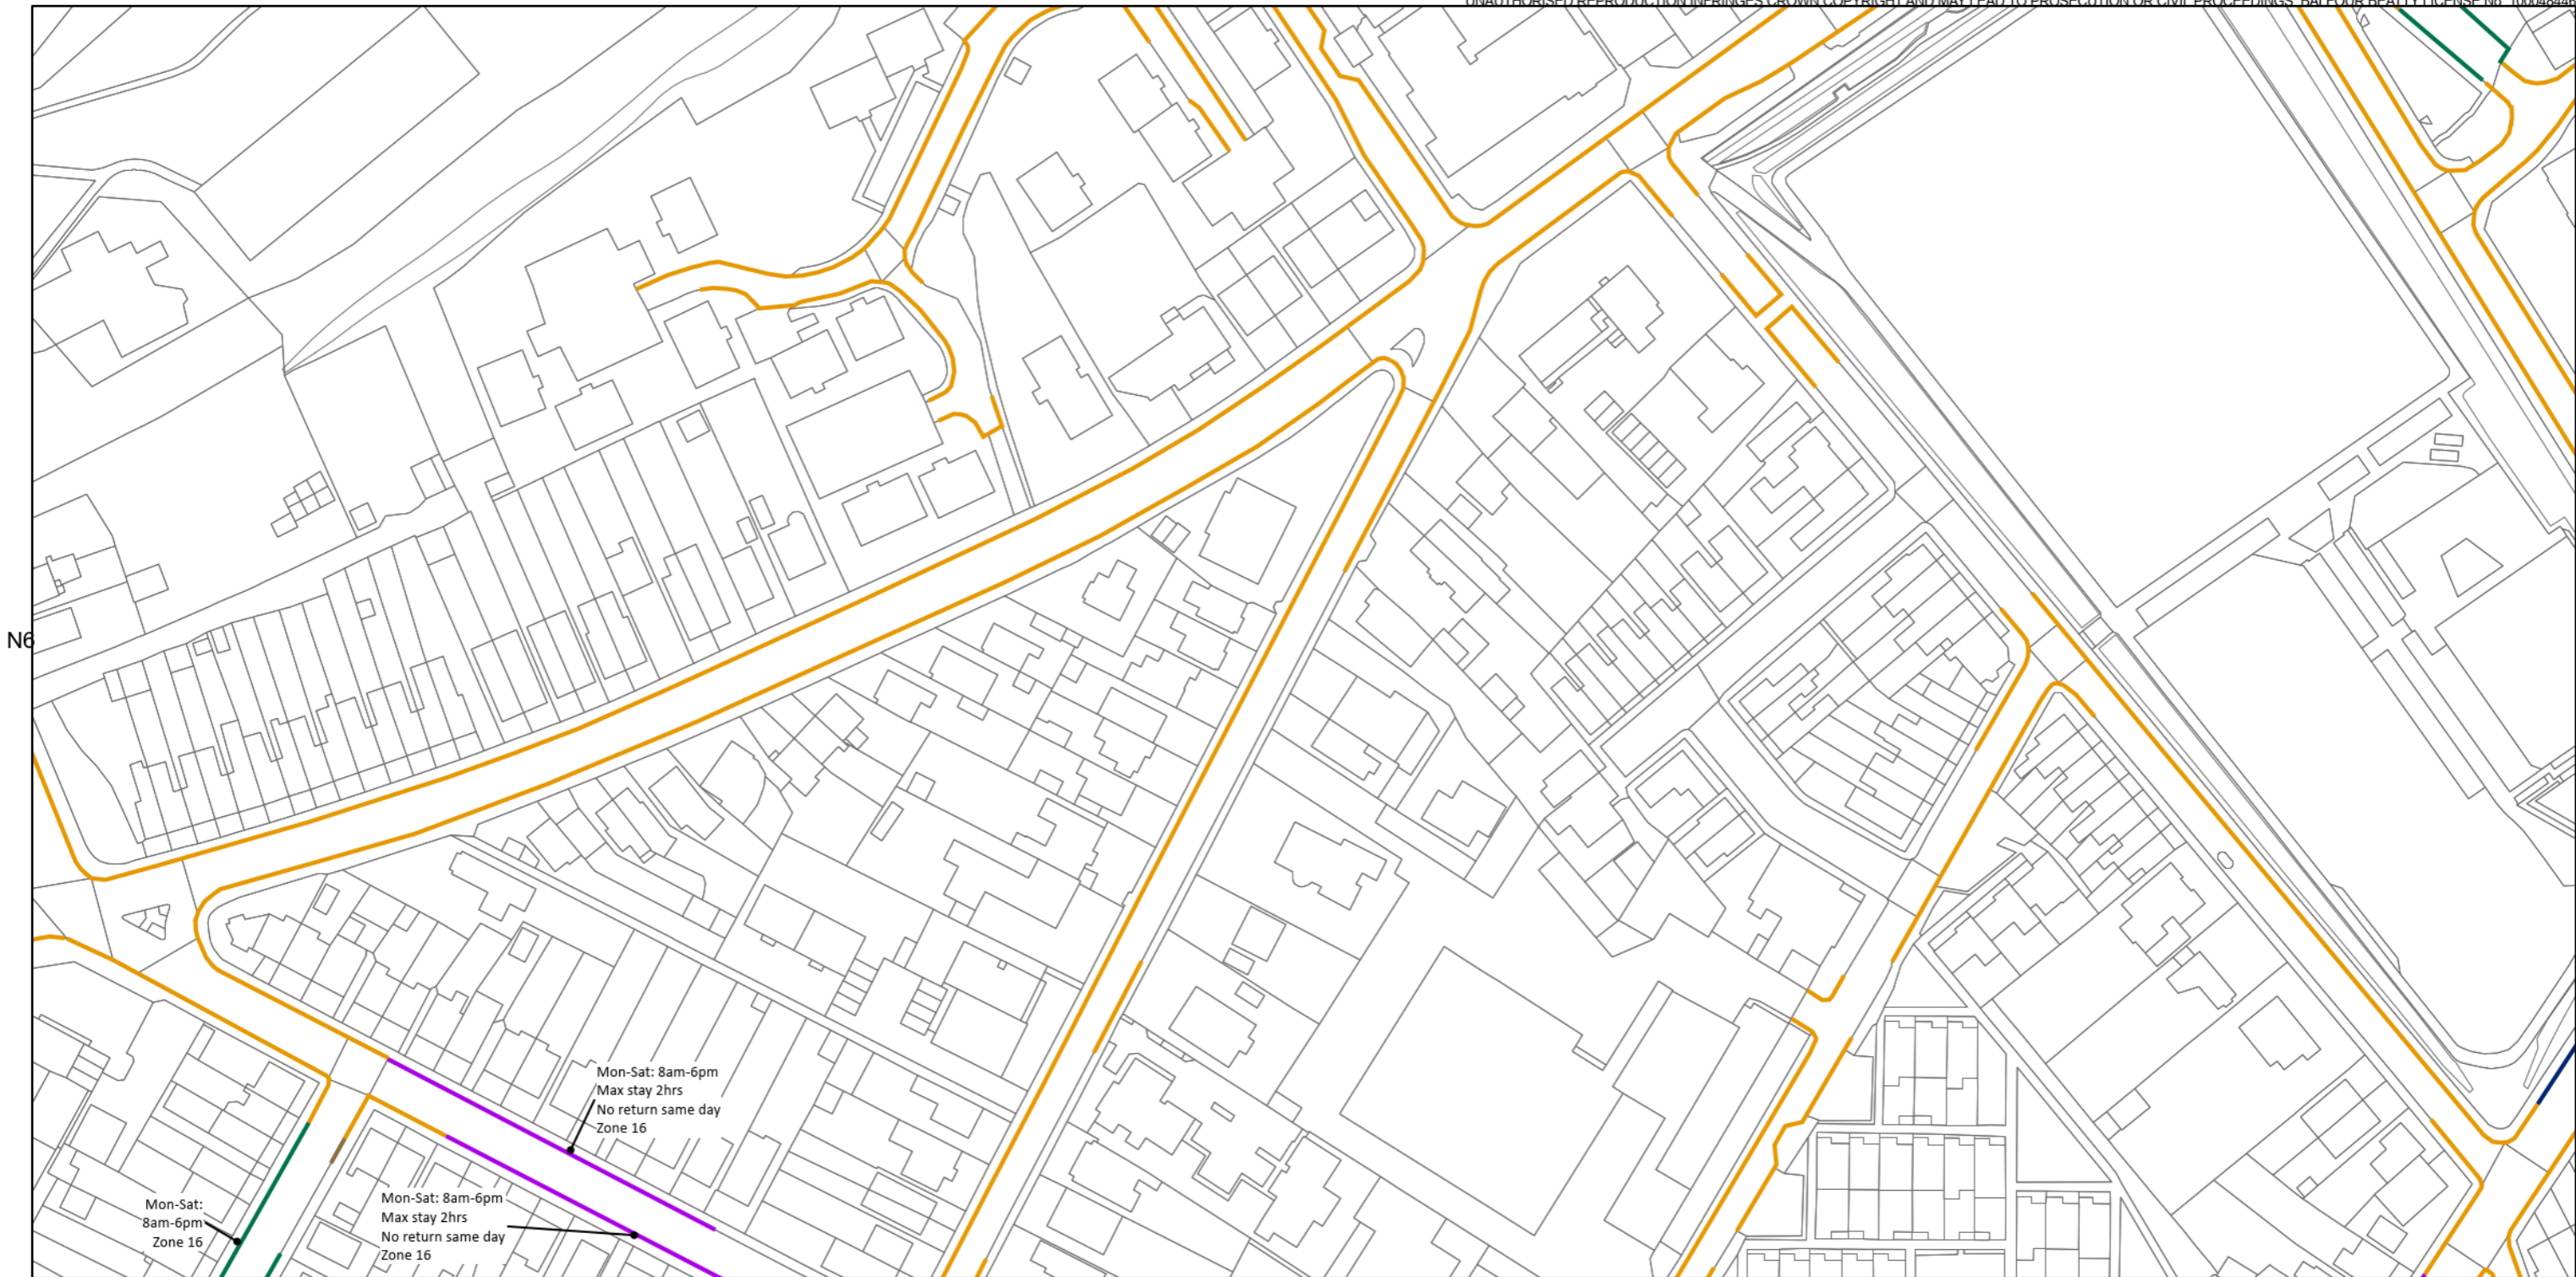


The City of Southampton (Static Restrictions) (West) Order 2019

Key

- No stopping on entrance marking
- No stopping except taxis
- No stopping on verge or footway
- No waiting at any time
- No waiting during restricted hours
- No waiting & No loading at any time
- No waiting & No loading during restricted hours
- Parking places without time limit or payment
- Limited waiting
- Permit parking
- Permit parking or limited waiting
- Car club parking
- Pay and display parking
- Permit parking (off-street)
- E-scooter and cycle hire parking
- Loading bay
- Goods vehicle loading bay
- Order area boundary (for information only)

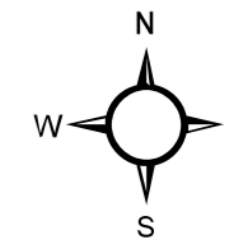


Scale @ A3:	1:1250
Date:	25/06/2026
Map Reference:	N7

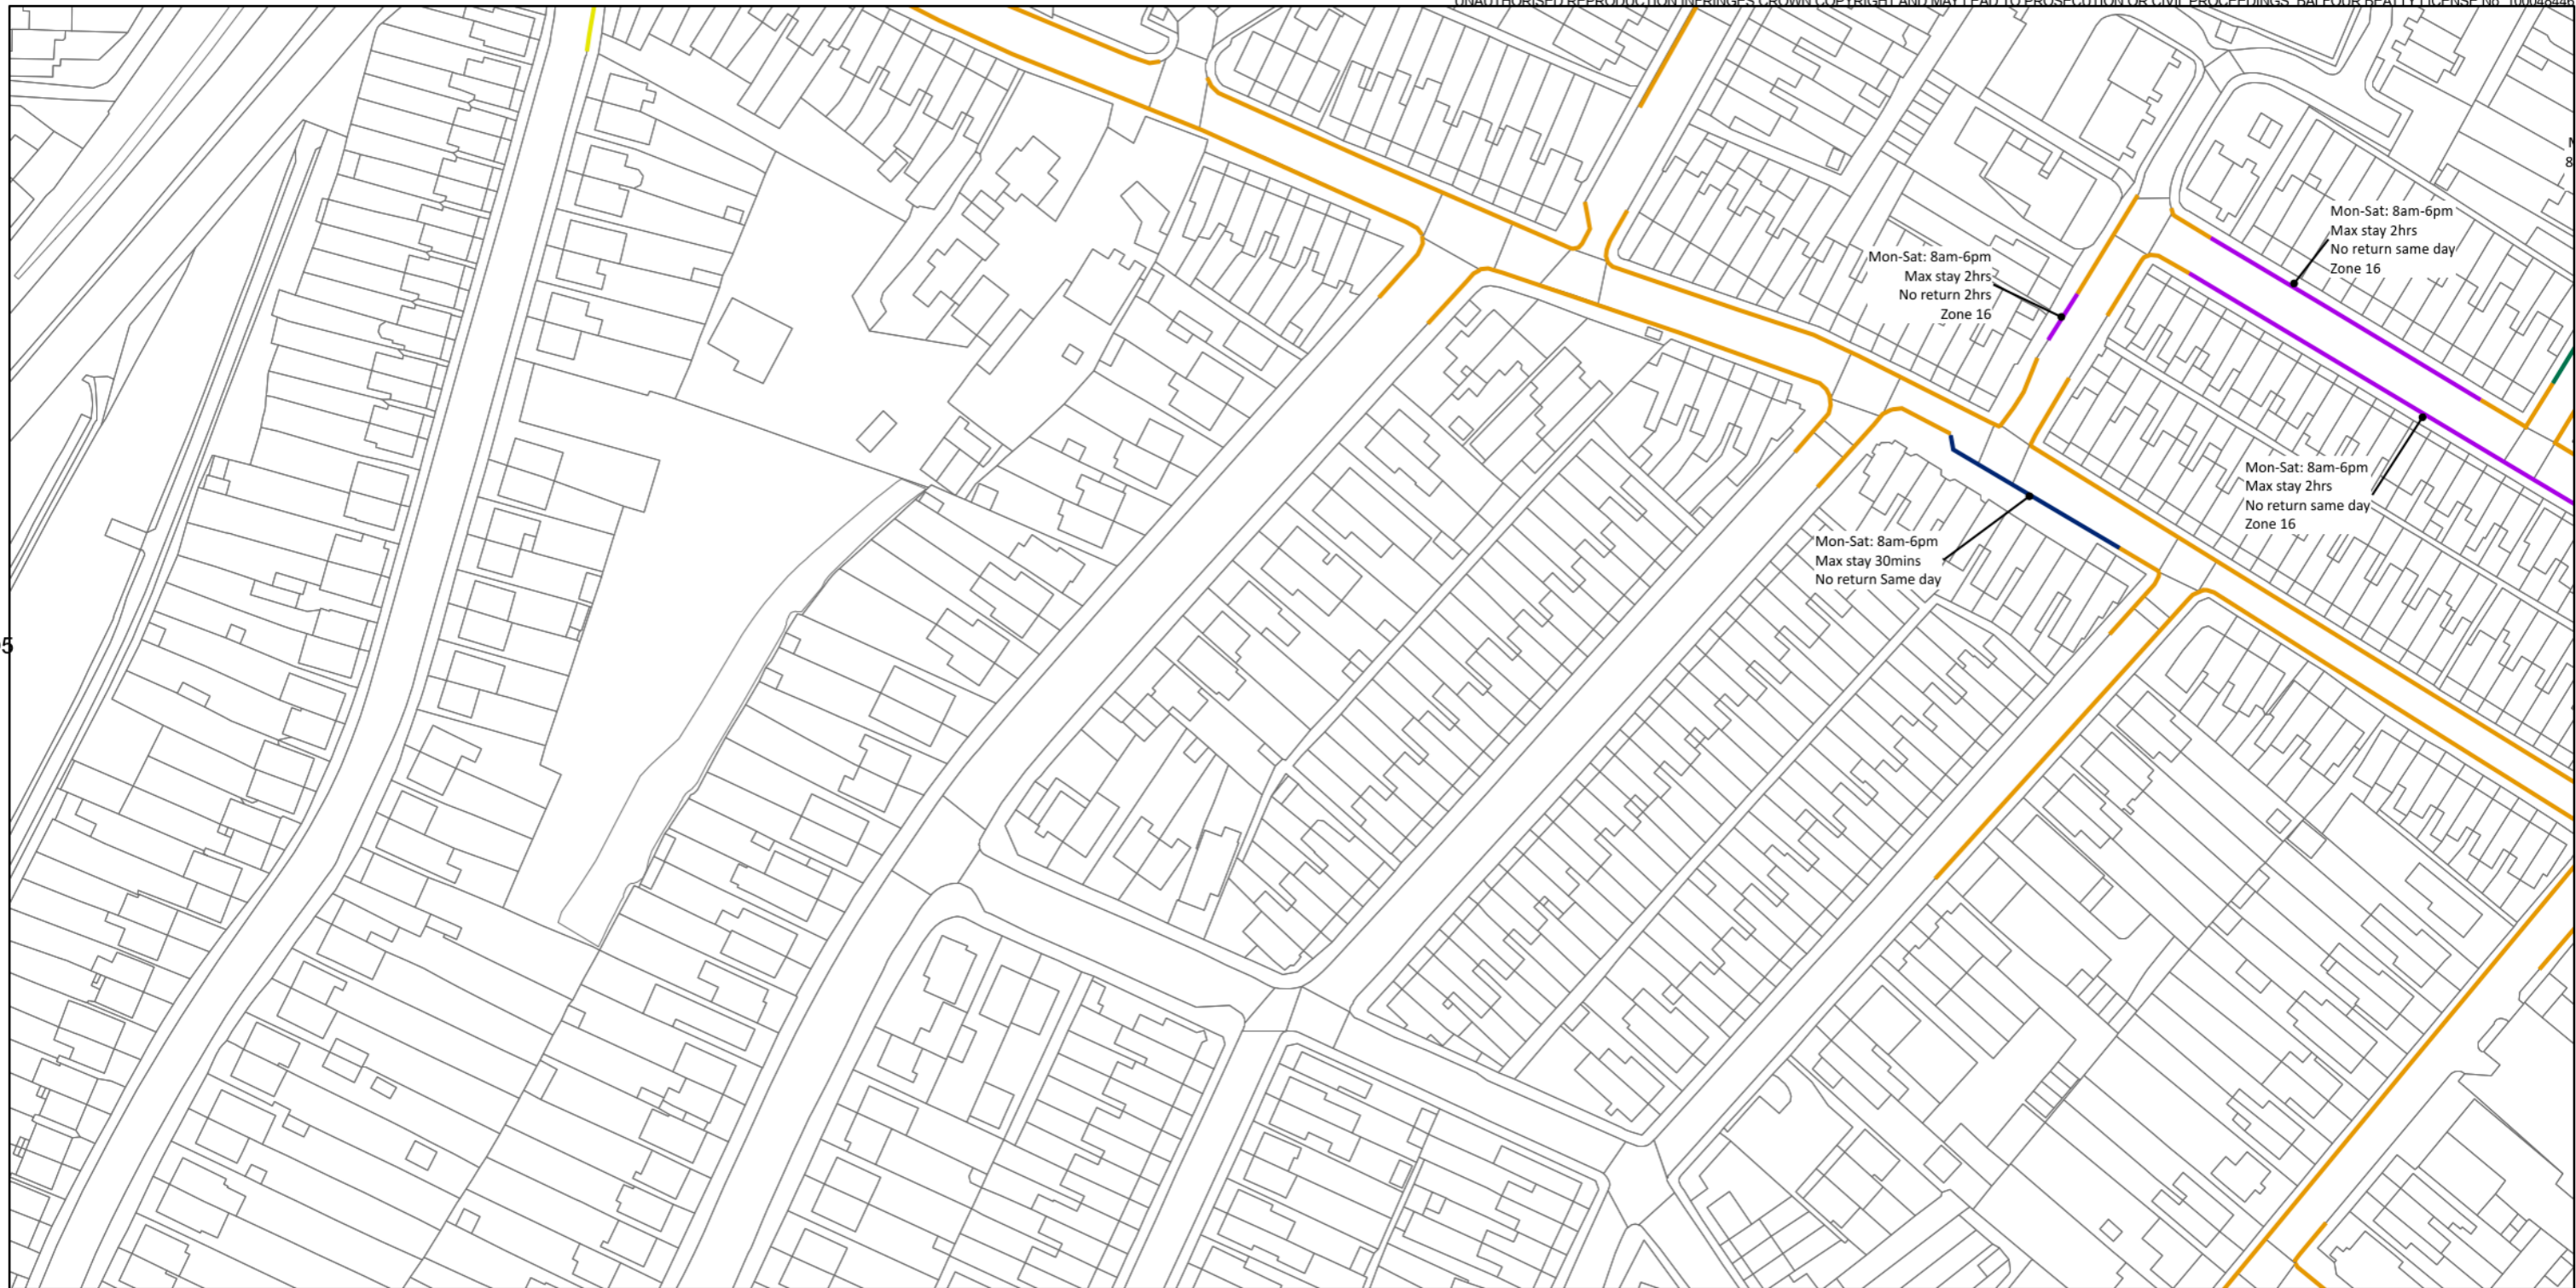


The City of Southampton (Static Restrictions) (West) Order 2019

Key

- No stopping on entrance marking
- No stopping except taxis
- No stopping on verge or footway
- No waiting at any time
- No waiting during restricted hours
- No waiting & No loading at any time
- No waiting & No loading during restricted hours
- Parking places without time limit or payment
- Limited waiting
- Permit parking
- Permit parking or limited waiting
- Car club parking
- Pay and display parking
- Permit parking (off-street)
- E-scooter and cycle hire parking
- Loading bay
- Goods vehicle loading bay
- Order area boundry (for information only)

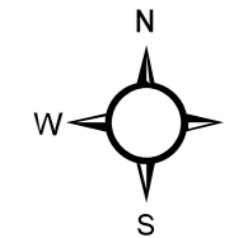


Scale @ A3:	1:1250
Date:	25/06/2026
Map Reference:	O6

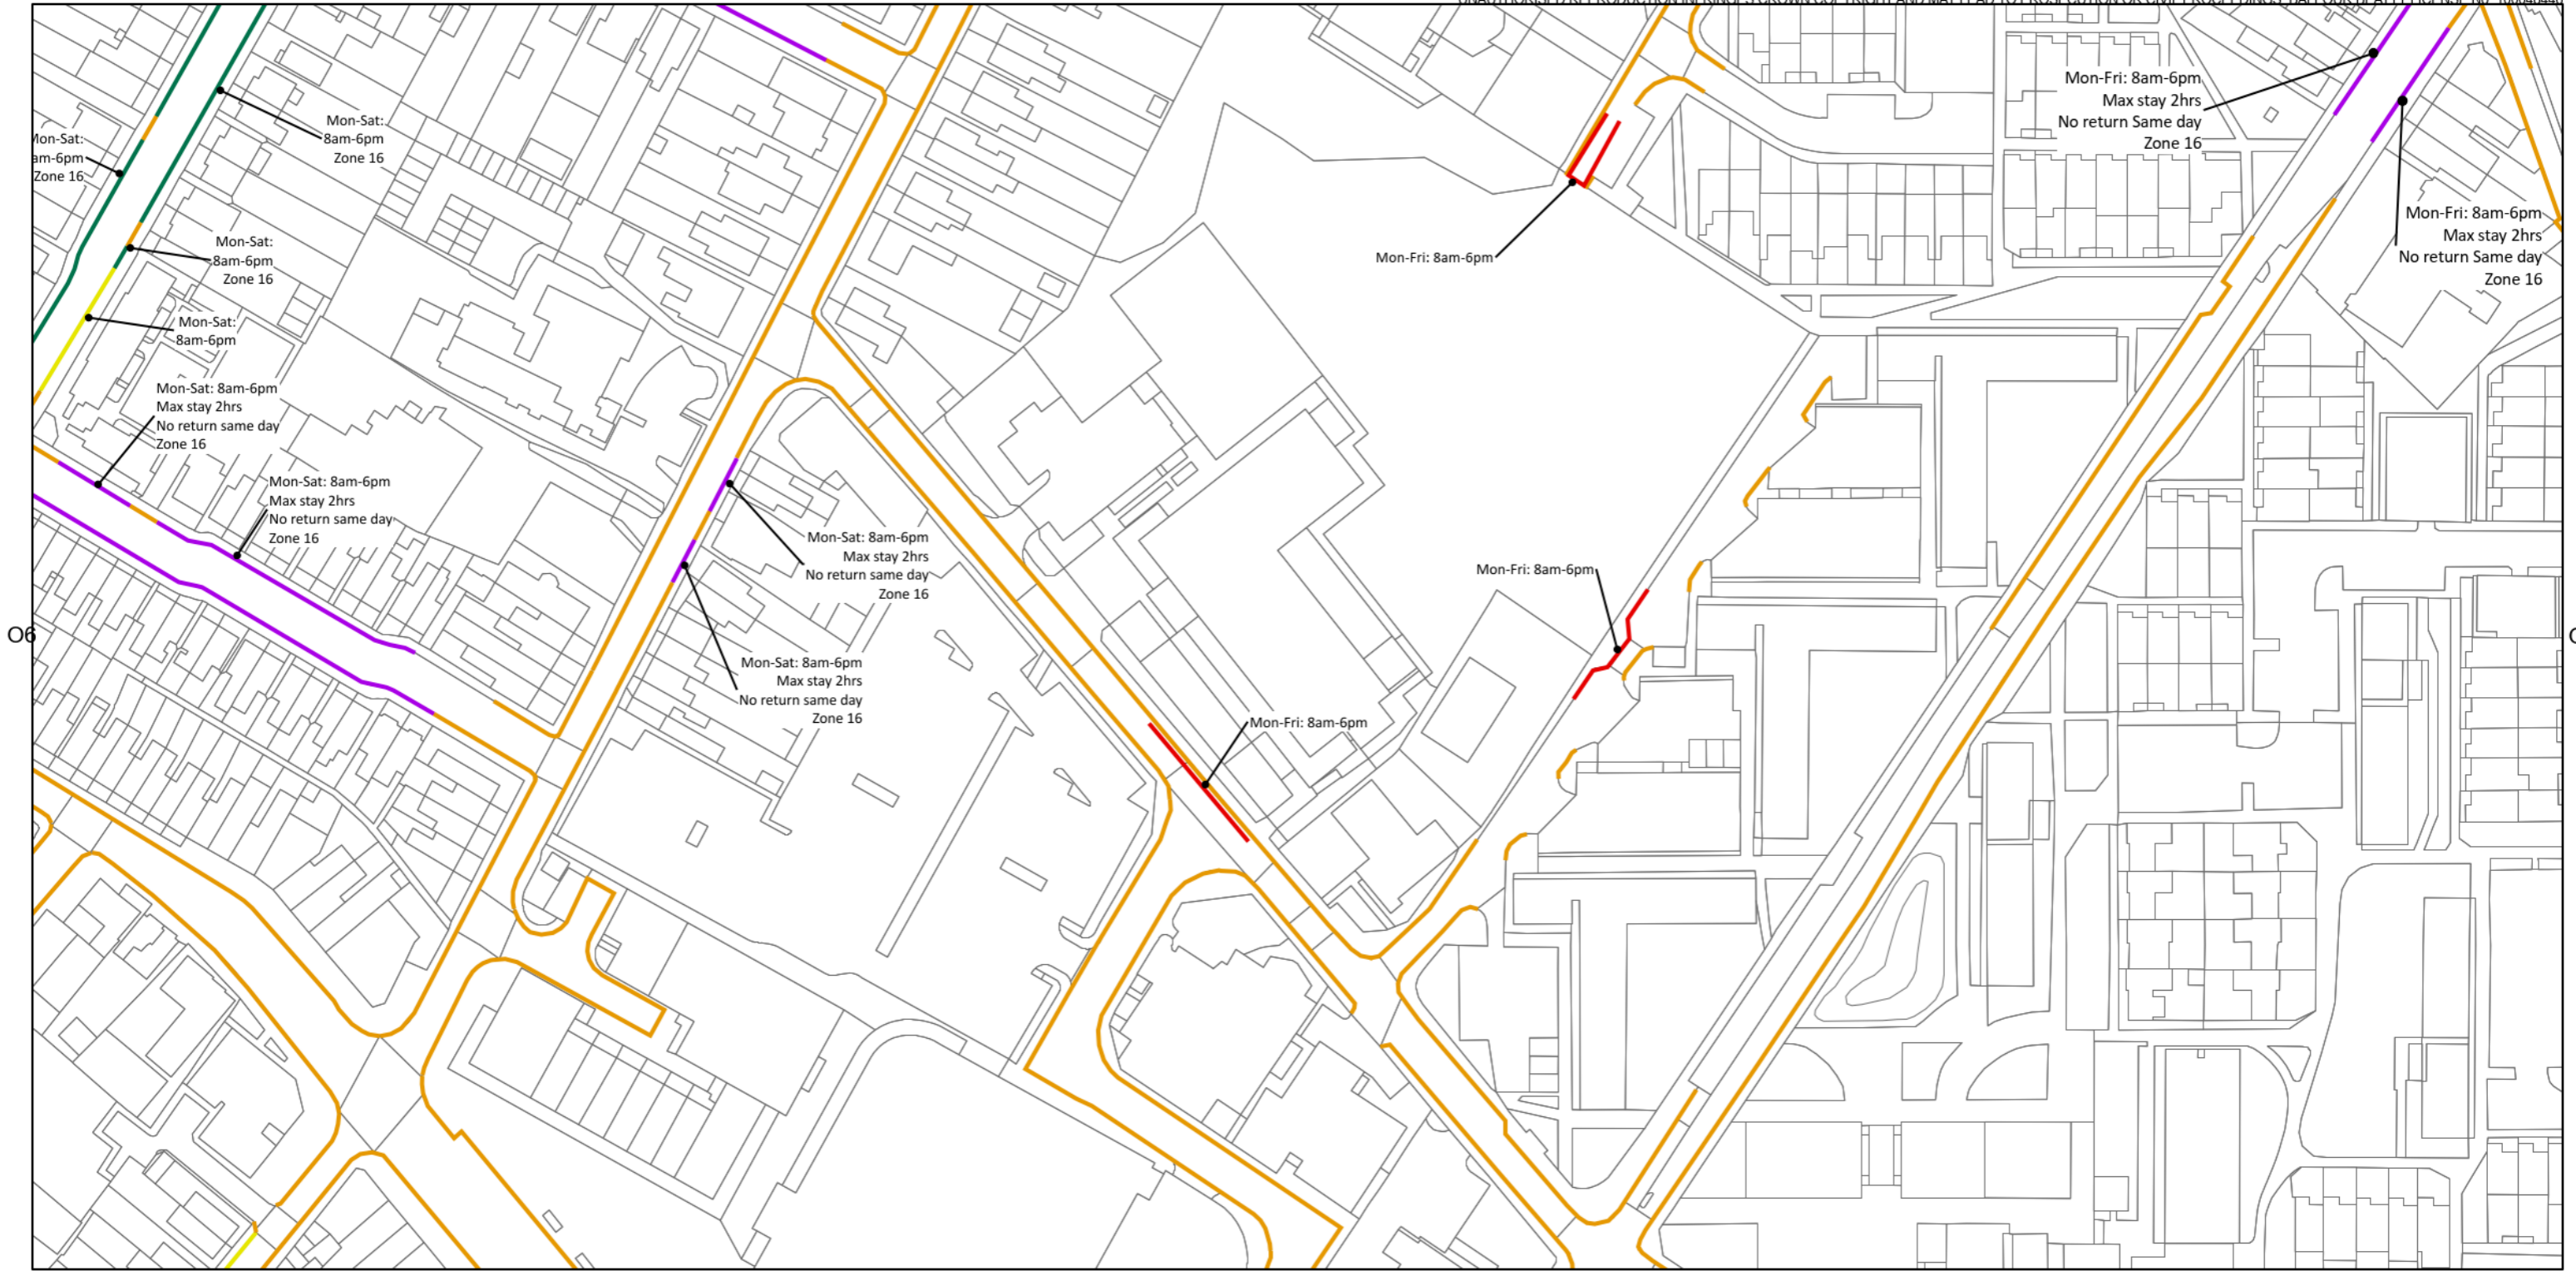

The City of Southampton (Static Restrictions) (West) Order 2019

Key

- No stopping on entrance marking
- No stopping except taxis
- No stopping on verge or footway
- No waiting at any time
- No waiting during restricted hours
- No waiting & No loading at any time
- No waiting & No loading during restricted hours
- Parking places without time limit or payment
- Limited waiting
- Permit parking
- Permit parking or limited waiting
- Car club parking
- Pay and display parking
- Permit parking (off-street)
- E-scooter and cycle hire parking
- Loading bay
- Goods vehicle loading bay
- Order area boundary (for information only)

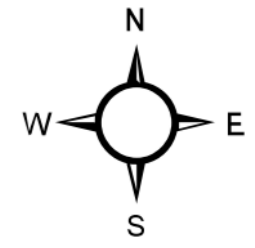

Scale @ A3:	1:1250
Date:	25/06/2026
Map Reference:	O7