

THE CITY OF SOUTHAMPTON (SUBURBAN DISTRICT CENTRE) ORDER 2026

Southampton City Council in exercise of its powers under Sections 1, 2, 32, 35, 45, 46 and Part IV of Schedule 9 of the Road Traffic Regulation Act 1984 and of all other enabling powers, after consultation with the Chief Office of Police in accordance with Part III of Schedule 9 to that Act hereby makes the following Order:

CITATION

- 1** This Order shall come into operation on DDMMYY and may be cited as The City of Southampton (Suburban District Centre) Order 2026

INTERPRETATION

- 2** In this Order:
 - (i) “Principal Order 1” means the City of Southampton (Various Roads) (Prohibition and Restriction of Waiting) Traffic Regulation Order 2011, as amended.
 - (ii) “Principal Order 2” means the City of Southampton (Residents Parking) (Zones 1-12 & 16) Order 2014, as amended.
 - (iii) “Principal Order 3” means the City of Southampton (Static Restrictions) (West) Order 2019, as amended.
 - (iv) Except where otherwise stated, any reference to an Article or Schedule shall be construed as a reference to that Article or Schedule in this Order.
 - (v) Any reference to an enactment shall be construed as a reference to that enactment as amended by any subsequent enactments.

AMENDMENTS

- 3** The contents of Schedule 1 shall be deleted from Schedule 2.01 to the Principal Order 1
- 4** The contents of Schedule 2 shall be inserted into Schedule 2.01 to the Principal Order 1
- 5** The contents of Schedule 3 shall be deleted from Schedule 2.03 to the Principal Order 1
- 6** The contents of Schedule 4 shall be inserted into Schedule 2.03 to the Principal Order 1
- 7** The contents of Schedule 5 shall be deleted from Schedule 6.01 to the Principal Order 1
- 8** The contents of Schedule 6 shall be deleted from Schedule 6.03 to the Principal Order 1
- 9** The contents of Schedule 7 shall be deleted from Schedule 6.05 to the Principal Order 1
- 10** The contents of Schedule 8 shall be deleted from Schedule 6.11 to the Principal Order 1
- 11** The contents of Schedule 9 shall insert a new Schedule 6.33 to the Principal Order 1
- 12** The contents of Schedule 10 shall insert a new Schedule 6.34 to the Principal Order 1
- 13** The contents of Schedule 11 shall be deleted from Schedule 7.1.2 to the Principal Order 2
- 14** The contents of Schedule 12 shall be deleted from Schedule 7.2.5 to the Principal Order 2
- 15** The contents of Schedule 13 shall be deleted from Schedule 7.2.6 to the Principal Order 2

- 16** The contents of Schedule 14 shall be deleted from Schedule 7.5.3 to the Principal Order 2
- 17** The plans specified in column 1, with the date specified in column 2 shall be deleted from schedule 1 of Principal Order 3 and replaced with the plans in Schedule 15. For information the date of these replacement plans is specified in column 3 below.

Column 1	Column 2	Column 3
Map Reference	Date (Plan to be removed)	Date (Plan to be inserted)
O6	25/05/2021	23/07/2026
P7	25/05/2021	23/07/2026
Q7	25/05/2021	23/07/2026
R8	25/05/2021	23/07/2026
S8	25/05/2021	23/07/2026

Schedule 1 – No Waiting at Any Time (deletion from Schedule 2.01) (Principal Order 1)

Road	Side	Description
Garton Road	South	From 67m east of its western closed end eastwards for 4m
Garton Road	South	From its western closed end eastwards for 10m
Garton Road	South	From 23m east of the western closed end, eastwards for 6m
Jubilee Gardens	Both	From the extended north-western kerb-line of Butts Road north-westwards for 15m
Unnamed service road at rear of 415 – 453 Bitterne Road	All (including turning area)	From 10m east of the eastern kerbline of Dundonald Close to 10m west of the western kerbline of Dundonald Close
Whites Road	Both	From a point 15m north of the extended northern kerb-line of Deacon Road southwards to a point 15m south of the southern kerb-line of Deacon Road

Schedule 2 – No Waiting at Any Time (addition to Schedule 2.01) (Principal Order 1)

Road	Side	Description
Garton Road	South	From the western closed end, eastwards for 79m
Angel Crescent (section to the rear of 415-453 Bitterne Road)	All (including turning area)	For its entire length, except for the 20m of No Stopping except Taxis on the north side
Jubilee Gardens	All	For its entire length
Parkville Road (section to the rear of 1-14 Parkville Road)	All	For its entire length
White's Road	Both	From the northern kerbline of Deacon Road, northwards for 15m
White's Road	Both	From the southern kerbline of Deacon Road, southwards to and including the southern closed end

Schedule 3 – No Waiting Monday to Saturday, 8am – 6pm (deletion from Schedule 2.03) (Principal Order 1)

Road	Side	Description
Brownlow Avenue	North	From a point 25m north-west of the western kerb-line of Brownlow Gardens westwards to a point 10.5m south-east of the south-eastern kerb-line of Peartree Avenue
Brownlow Avenue	South	From a point 25m north-west of the western kerb-line of Brownlow Gardens westwards to a point 15m south-east of the south-eastern kerb-line of Peartree Avenue

Schedule 4 – No Waiting Monday to Saturday, 8am – 6pm (addition to Schedule 2.03) (Principal Order 1)

Road	Side	Description
Brownlow Avenue	Both	For its entire length

Schedule 5 – Parking Places with 30-minute limit 8am - 6pm Monday to Saturday (No Return within 30 Minutes) (**deletion** from Schedule 6.01) (Principal Order 1)

Road	Side	Description
Bridge Road	West	From a point 20m south of the southern kerb-line of Defender Road southwards for 55m
Bridge Road	West	From a point 7m north of the northern kerb-line of Defender Road northwards to a point 20m south of the southern kerb-line of Tankerville Road
Portsmouth Road	South	From a point 17.5m west of the western kerb-line of Woodley Road westwards for 12m
Portswood Road	South-east	From a point 20m south-west of the extended north-eastern kerb-line of Mayfield Road south-westwards to a point 23m northeast of the extended north eastern kerb-line of Broadlands Road
Portswood Road	North-west	From a point 187m north-east of the north-eastern kerb-line of Brookvale Road north-eastwards for 4.5m
Portswood Road	North-west	From a point 147m north-east of the north-eastern kerb-line of Brookvale Road north-eastwards for 30m
Portswood Road	South-east	From a point 47m south-west of the south-western kerb-line of Westridge Road south-westwards for 33m
Portswood Road	North-west	From a point 76.5m north-east of the north-eastern kerb-line of Brookvale Road north-eastwards for 25m
Portswood Road	North-west	From 32.5m north-east of the north-eastern kerblines of Brookvale Road north-eastwards for 29m
Portswood Road	North-west	From a point 21.5m north-east of the north-eastern kerb-line of Brookvale Road north-eastwards for 42m
Shaftesbury Avenue	West	From a point 27.5m north of the north-eastern kerb-line of Highfield Lane northwards for 64m
St Denys Road (Spur)	South-west	From 51.5m south-east of the south-eastern kerblines of Portswood Road south-eastwards for 11m
St Denys Road (Spur)	South-west	From 67.5m south-east of the south-eastern kerblines of Portswood Road south-eastwards for 8.5m
Whites Road	South-east	From a point 18m south-west of the south-western kerb-line of Bursledon Road south westwards for 9m

Schedule 6 – Parking Places with 1 Hour Limit 8am - 6pm Monday to Saturday (No Return within 1 Hour) (**deletion** from Schedule 6.03) (Principal Order 1)

Road	Side	Description
Brookvale Road	South	From the party wall of numbers 3 and 5 Brookvale Road westwards to a point 109m west of the extended western kerb-line of Portswood Road
Westridge Road	North-east	From a point 49m south-east of the south eastern kerb-line of Portswood Road south-eastwards for 20m
Westridge Road	South-west	From a point 5m east of the eastern kerb-line of Tennyson Road south eastwards to a point 5m west of the western kerb-line of Westridge Road (north to south arm)
Westridge Road	South-west	From a point 5m east of the eastern kerb-line of Westridge Road (north to south arm) south eastwards to its southern closed end

Schedule 7 – Parking Places with 2 Hour Limit (No Return within 2 Hours) 8am - 6pm Monday to Saturday (**deletion** from Schedule 6.05) (Principal Order 1)

Road	Side	Description
Bursledon Road (Western Cul-de-Sac Section)	South-west	From a point 43m south-east of the north-western closed end north-westwards for 35m

Schedule 8 – Parking Places with 24-hour limit (deletion from Schedule 6.11) (Principal Order 1)

Road	Side	Description
Macnaghten Road	South	From a point 5.5m east opposite the western flank wall of No.124 Nacnaughten Road eastwards to the foot of the embankment to the rear footway of Bitterne Road (approximate width 8m)

Schedule 9 – Parking Places with 30-minute limit, 8am - 6pm (No Return Same Day) (New Schedule 6.33) (Principal Order 1)

Road	Side	Description
Bridge Road	West	From 10m south of the southern kerbline of Defender Road, southwards for 64m
Bridge Road	West	From 7m north of the northern kerbline of Defender Road, northwards for 27m
Bridge Road	Southeast	From the extended northwestern flank wall of The Colonnade, south-westwards for 38m
Brookvale Road	Southwest	From 79m northwest of the northwestern kerbline of Portswood Road, north-westwards for 36m
Keswick Road	South	From a point 94m west of the western kerb-line of Victoria Road westwards for 42m
John Thornycroft Road	Southeast	From 55m southwest of the southwestern kerbline of Obelisk Road, south-westwards for 25m
Oakbank Road (Spine)	North	From 20m west of the extended north-western kerb-line of Bridge Road, westwards for 96m
Oakbank Road (Spine)	North	From 29m east of the eastern kerb-line of Hazel Road, eastwards for 18m
Portsmouth Road	North	From 42m west of the western kerbline of Bridge Road, westwards for 11m
Portsmouth Road	North	From 103m west of the western kerbline of Bridge Road, westwards for 18m
Portsmouth Road	South	From 35m east of the eastern kerb line of Johns Road eastwards for 93 metres
Portsmouth Road	South	From 19m west of the western kerb-line of Woodley Road westwards for 10m
Portsmouth Road	South	From 18m east of the eastern kerbline of Woodley Road, eastwards for 30m
Portsmouth Road	South	From 61m east of the eastern kerbline of Woodley Road, eastwards for 6.5m
Portswood Road	South-east	From 32m south-west of the extended southwestern kerbline of Mayfield Road south-westwards for 43m
Portswood Road	Northwest	From 34m northwest of the northwestern kerbline of Brookvale Road, north-westwards for 25m
Portswood Road	Northwest	From 77m northwest of the northwestern kerbline of Brookvale Road, north-westwards for 24m
Portswood Road	Northwest	From 17m southwest the extended southwestern kerbline of Westridge Road, north-eastwards for 40m
Portswood Road	Northwest	From 25m northeast the extended northeastern kerbline of Westridge Road, north-eastwards for 16m
Portswood Road	South-east	From 45m southwest of the southwestern kerbline of Westridge Road, south-westwards for 25m
Shaftesbury Avenue	West	From the extended southern kerbline of Richmond Gardens, southwards for 68m
St Denys Road (Spur)	South-west	From 51.5m south-east of the south-eastern kerbline of Portswood Road south-eastwards for 11m

St Denys Road (Spur)	South-west	From 67.5m south-east of the south-eastern kerbline of Portswood Road south-eastwards for 8.5m
Victoria Road	Southeast	From 42m southwest of the southern kerbline of Portsmouth Road, south-westwards for 41m
Victoria Road	Southeast	From 121m southwest of the southern kerbline of Portsmouth Road, south-westwards for 32m
Victoria Road	Northwest	From 42m southwest of the southern kerbline of Portsmouth Road, south-westwards for 24m
Victoria Road	Northwest	From 11m northeast of the northern kerbline of Keswick Road, north-eastwards for 11m
Victoria Road	Northwest	From 67m northeast of the northern kerbline of Keswick Road, north-eastwards for 20m
Victoria Road	West	From 14m southwest of the southern kerbline of Keswick Road south-westwards for 15m
Victoria Road	East	From 36m north of the northern kerbline of Lake Road northwards for 22m
Victoria Road	East	From 62m north of the northern kerbline of Lake Road northwards for 22m
Victoria Road	West	From 67m north of the extended northern kerbline of Lake Road northwards for 38m
Westridge Road	North-east	From 50m south-east of the southeastern kerb-line of Portswood Road south-eastwards for 19m
Westridge Road	South-west	From 6m southeast of the eastern kerb-line of Tennyson Road, south-eastwards for 53m
Westridge Road	South-west	From 79m southeast of the eastern kerb-line of Tennyson Road, south-eastwards for 19m
Whites Road	South-east	From 16m south-west of the south-western kerb-line of Bursledon Road south westwards for 11m

Schedule 10 – Parking Places with 4H Limit, 8am - 6pm (No Return Same Day) (New Schedule 6.34) (Principal Order 1)

Road	Side	Description
Macnaghten Road	South	From 24m west of the northwestern kerbline of Bullar Road, westwards for 33m

Schedule 11 – Parking Places with 30-minute limit (No Return within 30 Minutes) 8am - 10pm (deletion from 7.1.2) (Principal Order 2)

Road	Side	Description	Zone
Victoria Road	East	From 41.5m north of the northern kerbline of Lake Road northwards for 18m	3
Victoria Road	East	From 67m north of the northern kerbline of Lake Road northwards for 18m	3
Victoria Road	West	From 120m north of the northern kerbline of Vosper Road northwards for 30m	3

Schedule 12 – Parking Places with 30-minute limit (No Return within 30 Minutes) 8am - 10pm (deletion from 7.2.5) (Principal Order 2)

Road	Side	Description	Zone
John Thornycroft Road	South-east	From 20m southwest of the southern kerbline of Victoria Road, south-westwards for 15m	3

Schedule 13 – Parking Places with 1 Hour Limit (No Return within 1 Hour) 8am - 6pm Monday to Saturday (deletion from 7.2.6) (Principal Order 2)

Road	Side	Description	Zone
Bridge Road	East	From the extended boundary of Nos 4-5 The Colonnade northwards to the extended north-eastern boundary of No 9 The Colonnade	2
Keswick Road	South	From a point 94m west of the western kerb-line of Victoria Road westwards for 42m	2
Oakbank Road (Spine)	North	From a point 21.5m north-west of the extended north-western kerb-line of Bridge Road westwards to a point 80m east of the extended eastern kerb-line of Hazel Road	2
Oakbank Road (Spine)	North	From a point 30m east of the extended eastern kerb-line of Hazel Road eastwards for 18m	2
Portsmouth Road	North	From a point 15m east of the eastern kerb-line of Hazel Road eastwards to a point 45.5m east of the eastern kerb-line of Hazel Road	2
Portsmouth Road	North	From a point 5m west of the boundary of No's 29c and 31 Portsmouth Road westwards for 10m	2
Portsmouth Road	South	From 34m east of the eastern kerb line of Johns Road eastwards for 93 metres	2
Portsmouth Road	South	From 20m west of the western kerb-line of Woodley Road westwards for 11m	2
Portsmouth Road	South	From 29m west of the western kerblines of Victoria Road westwards to 21m east of the eastern kerb line of Woodley Road	2
Portsmouth Road	South	From 14m west of the western kerblines of Victoria Road westwards for 6m	2

Schedule 14 – Parking Places with 1 Hour Limit (No Return within 1 Hour) 8am - 10pm (deletion from 7.5.3) (Principal Order 2)

Road	Side	Description	Zone
Victoria Road	West	From 10m north of the northern kerblines of Keswick Road north-eastwards for 18m.	3
Victoria Road	West	From 42m south of the southern kerblines of Portsmouth Road southwards for 24.5m	3
Victoria Road	West	From 87m south of the southern kerblines of Portsmouth Road southwards for 21.5m	3
Victoria Road	East	From 124m south of the southern kerblines of Portsmouth Road southwards for 30m	3
Victoria Road	East	From 44m south of the southern kerblines of Portsmouth Road southwards for 42m	3
Victoria Road	West	From 13m south of the southern kerblines of Keswick Road southwards for 15m	3

DRAFT

N5

REPRODUCED FROM THE ORDNANCE SURVEY MAPPING WITH THE PERMISSION OF THE CONTROLLER OF HER MAJESTY'S STATIONERY OFFICE CROWN COPYRIGHT.
UNAUTHORISED REPRODUCTION INFRINGES CROWN COPYRIGHT AND MAY LEAD TO PROSECUTION OR CIVIL PROCEEDINGS. BA FOUR BEATY LICENSE No. 100048446




P5

The City of Southampton (Static Restrictions) (West) Order 2019

Key

- | | | |
|---|--|---|
| - No stopping on entrance marking | - Parking places without time limit or payment | - Loading bay |
| - No stopping except taxis | - Limited waiting | - Goods vehicle loading bay |
| - No stopping on verge or footway | - Permit parking | - Order area boundry (for information only) |
| - No waiting at any time | - Permit parking or limited waiting | |
| - No waiting during restricted hours | - Car club parking | |
| - No waiting & No loading at any time | - Pay and display parking | |
| - No waiting & No loading during restricted hours | - Permit parking (off-street) | |
| | - E-scooter and cycle hire parking | |

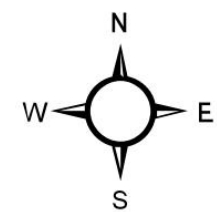

Scale @ A3:

1:1250

Date:

23/07/2026


Map Reference:

O6



Key

- - No waiting & No loading during restricted hours

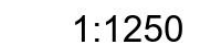


Date:

23/07/2026

Map Reference:


P7

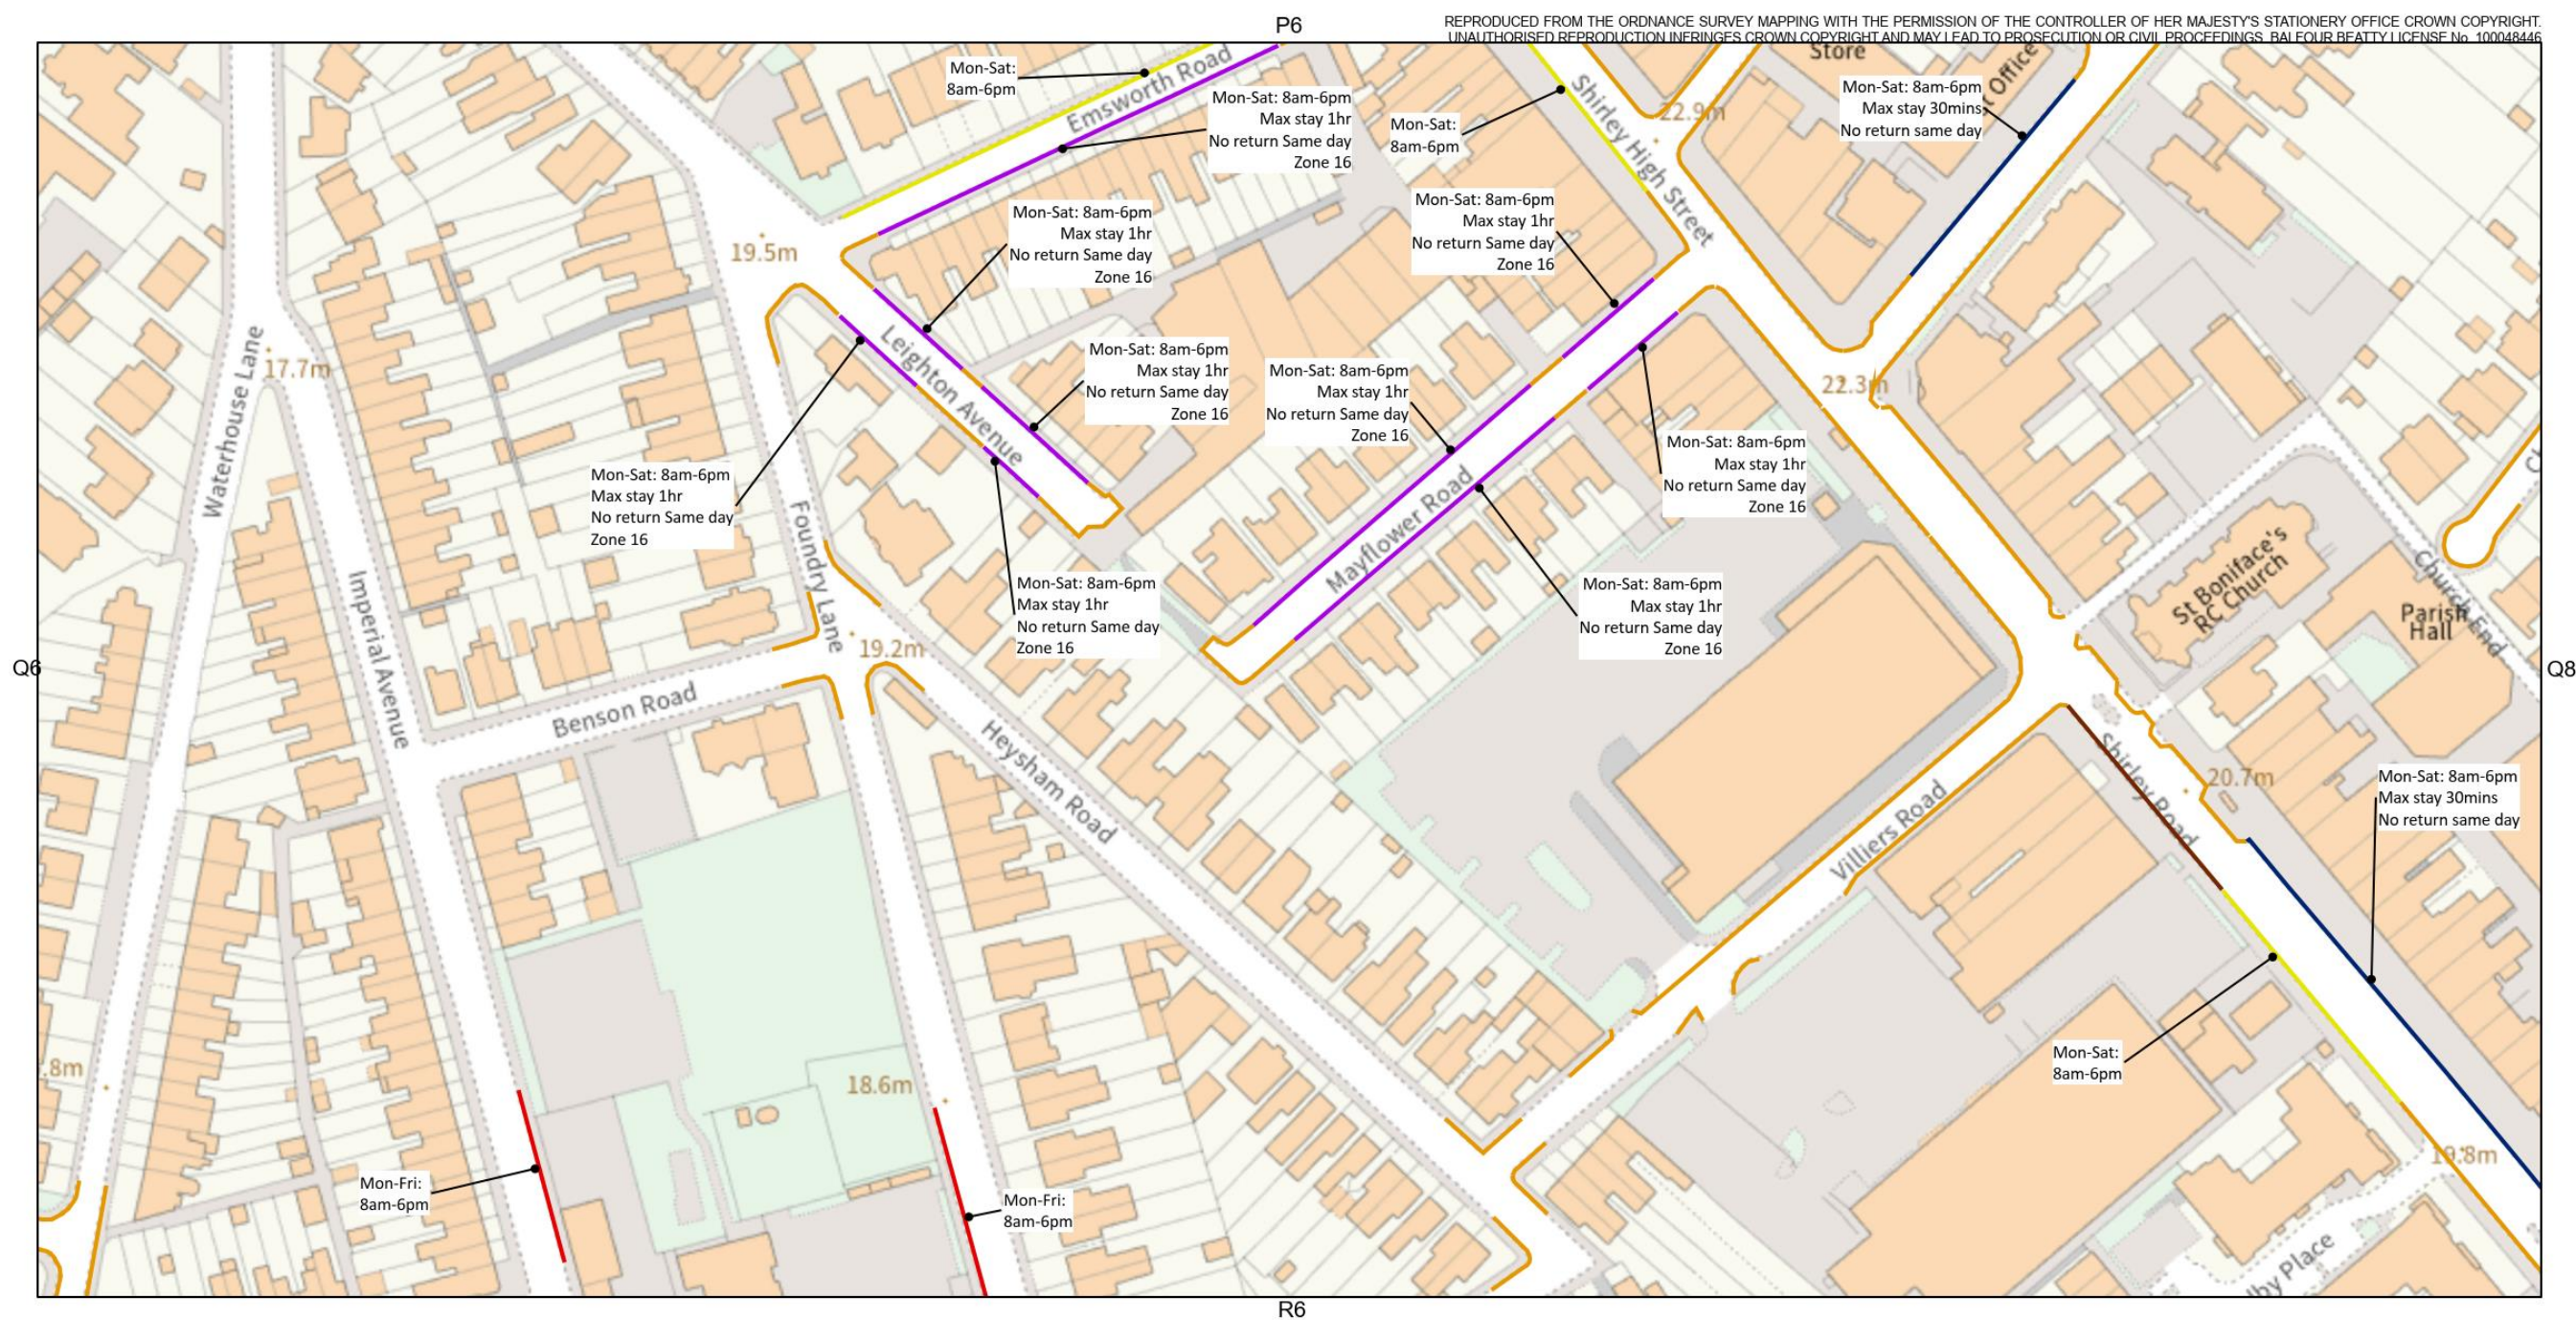

The City of Southampton (Static Restrictions) (West) Order 2019

Key

- | | | | | | |
|---|---|---|--|---|--|
|  | - No stopping on entrance marking |  | - Parking places without time limit or payment |  | - Loading bay |
|  | - No stopping except taxis |  | - Limited waiting |  | - Goods vehicle loading bay |
|  | - No stopping on verge or footway |  | - Permit parking |  | - Order area boundary (for information only) |
|  | - No waiting at any time |  | - Permit parking or limited waiting | | |
|  | - No waiting during restricted hours |  | - Car club parking | | |
|  | - No waiting & No loading at any time |  | - Pay and display parking | | |
|  | - No waiting & No loading during restricted hours |  | - Permit parking (off-street) | | |
| | |  | - E-scooter and cycle hire parking | | |

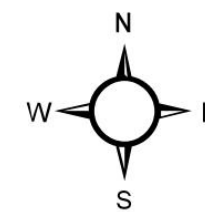

Scale @ A3:


1:1250

Date:

23/07/2026

Map Reference:


Q7

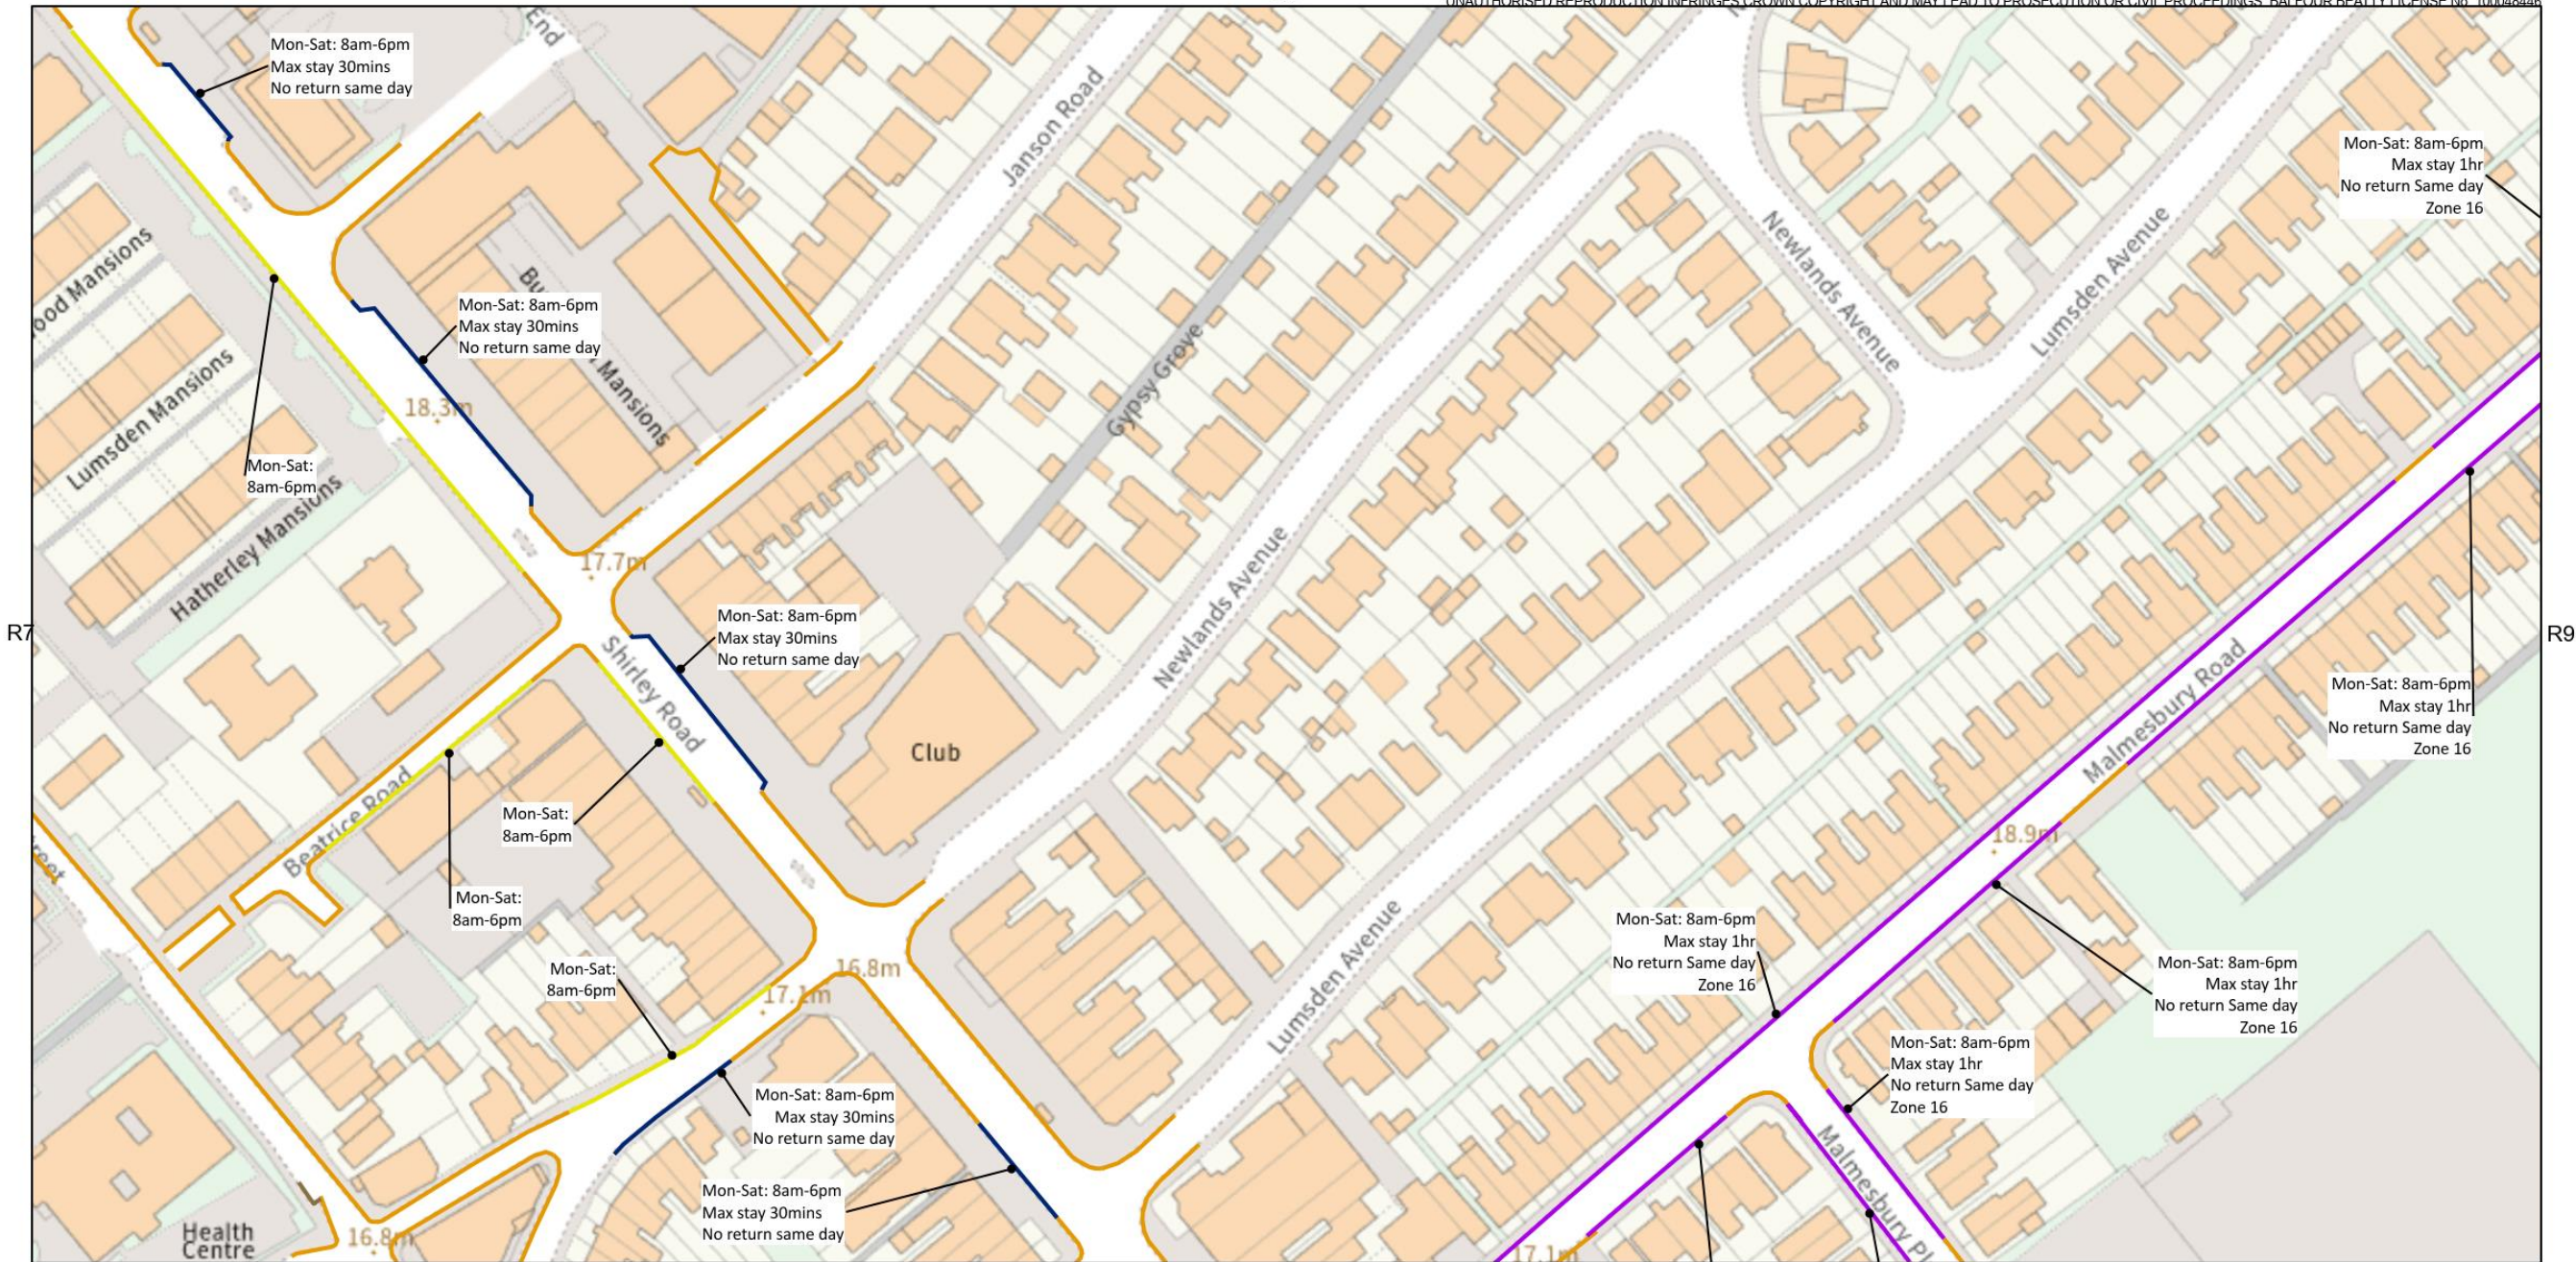

The City of Southampton (Static Restrictions) (West) Order 2019

Key

- | | | |
|---|--|--|
|  - No stopping on entrance marking |  - Parking places without time limit or payment |  - Loading bay |
|  - No stopping except taxis |  - Limited waiting |  - Goods vehicle loading bay |
|  - No stopping on verge or footway |  - Permit parking |  - Order area boundary (for information only) |
|  - No waiting at any time |  - Permit parking or limited waiting | |
|  - No waiting during restricted hours |  - Car club parking | |
|  - No waiting & No loading at any time |  - Pay and display parking | |
|  - No waiting & No loading during restricted hours |  - Permit parking (off-street) | |
| |  - E-scooter and cycle hire parking | |

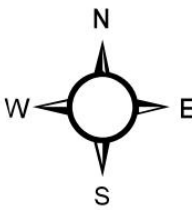

Scale @ A3:


1:1250


Date:

23/07/2026

Map Reference:

R8

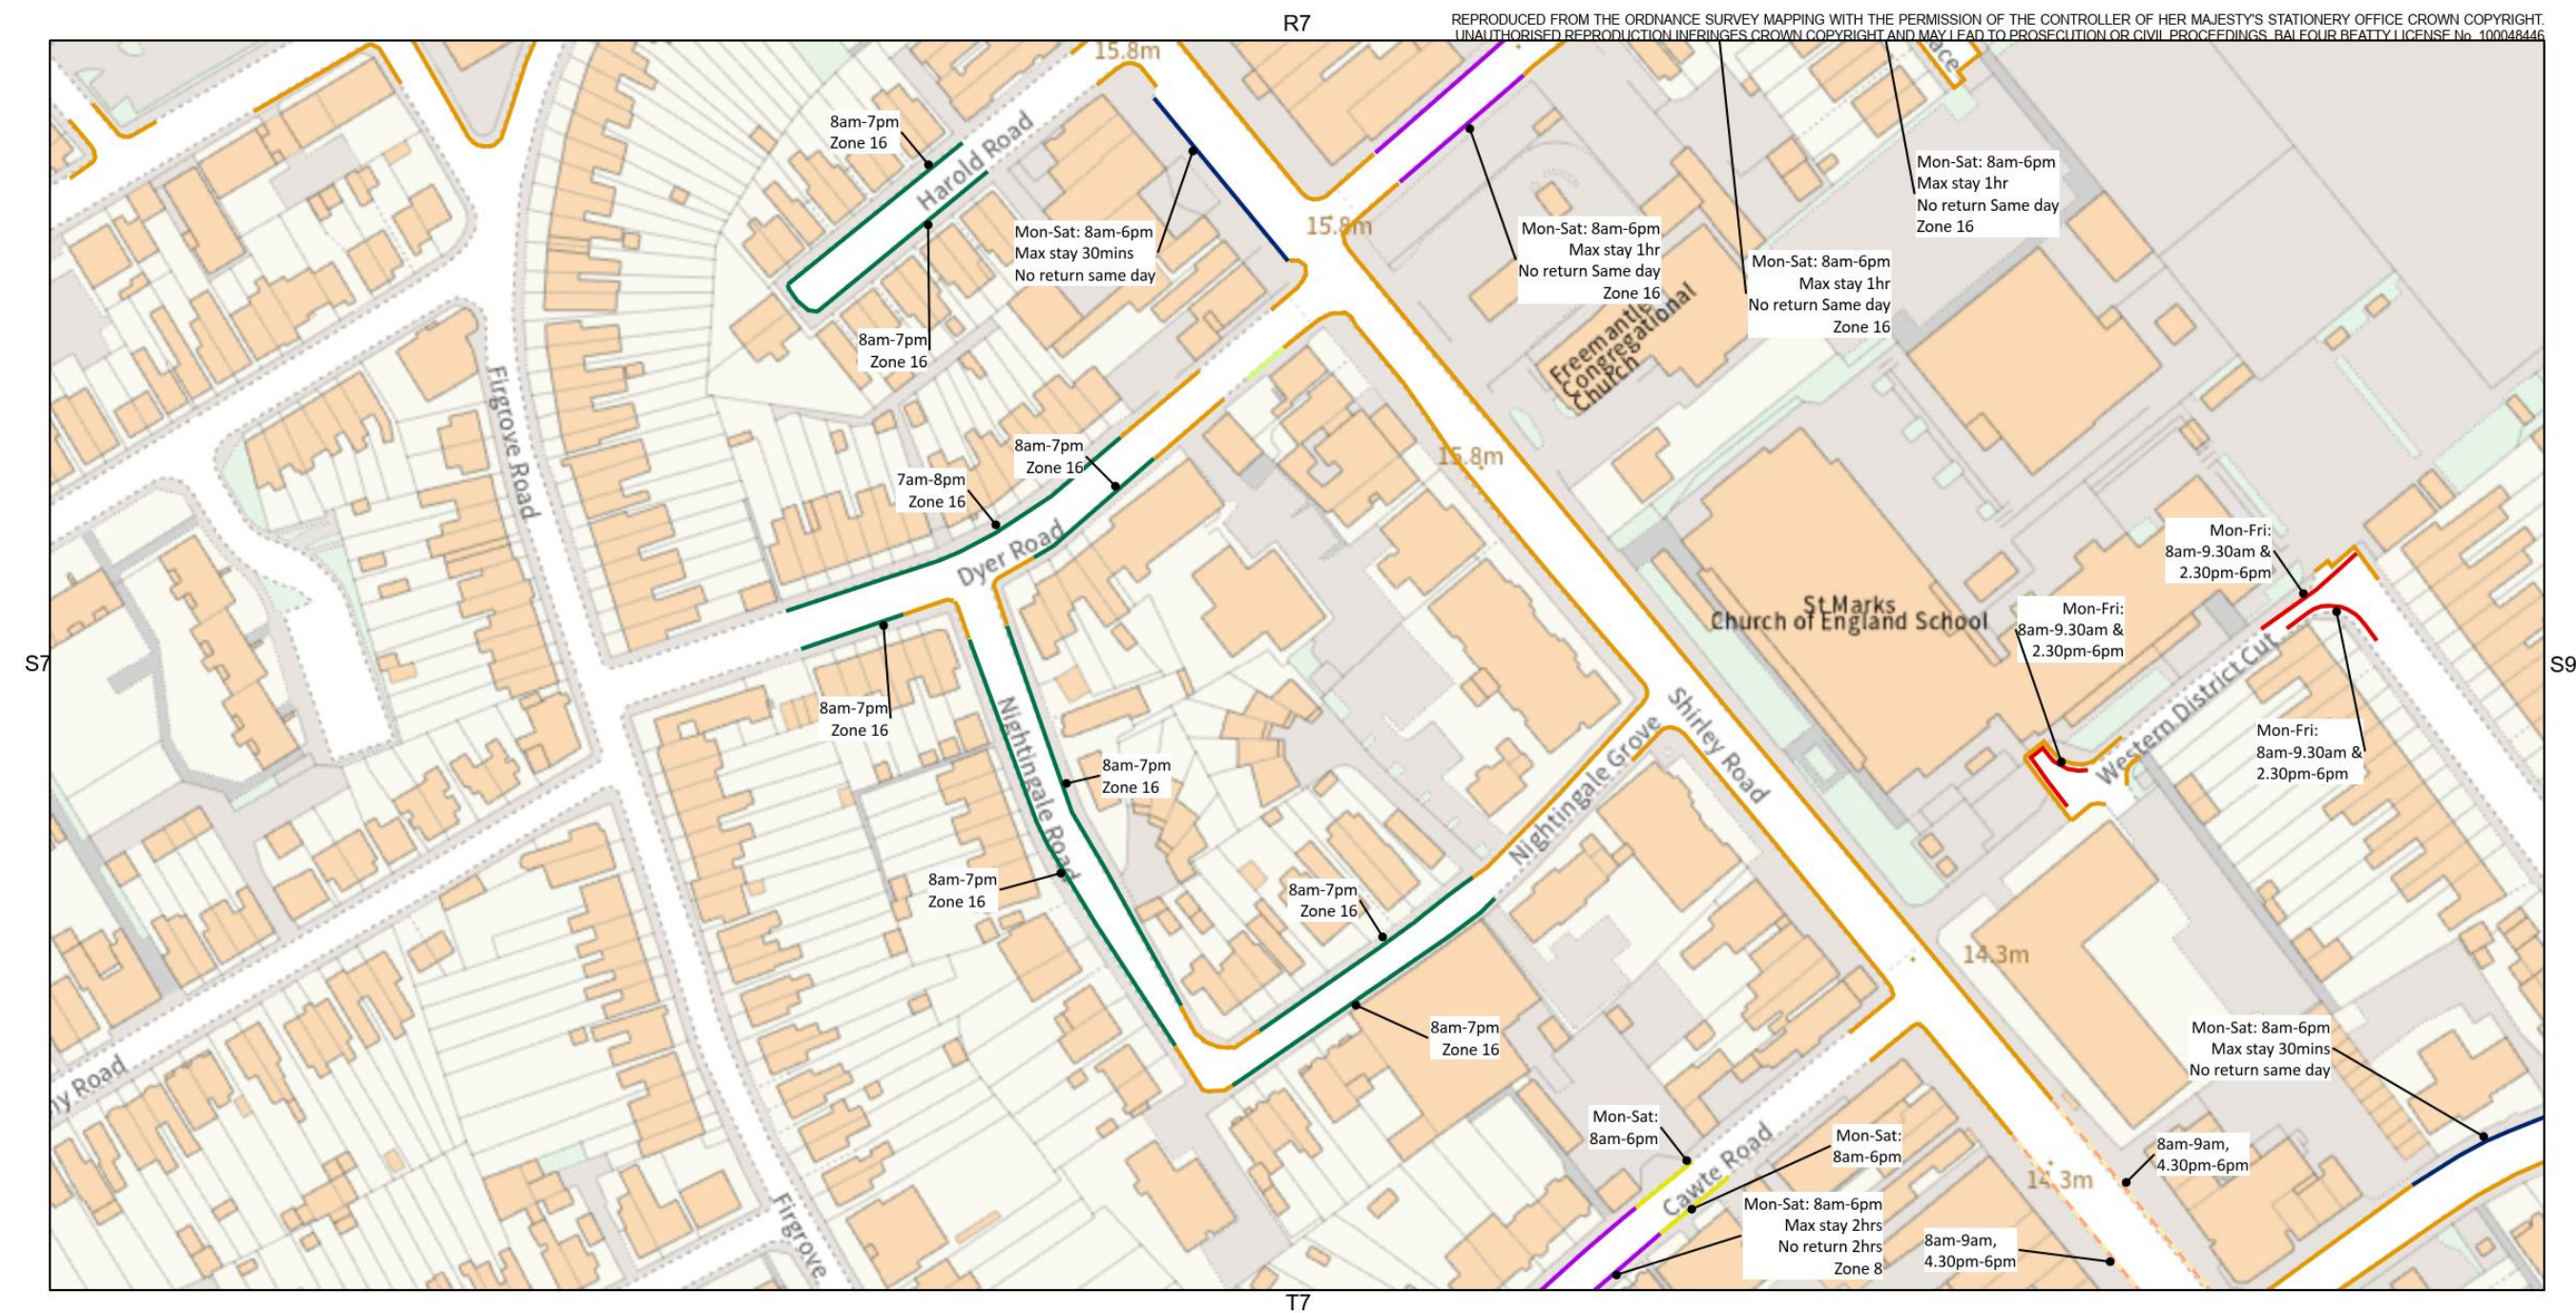

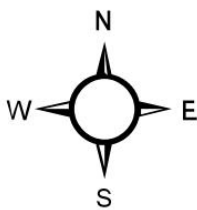The City of Southampton (Static Restrictions) (West) Order 2019			 SOUTHAMPTON CITY COUNCIL	
Key				
 - No stopping on entrance marking	 - Parking places without time limit or payment	 - Loading bay		
 - No stopping except taxis	 - Limited waiting	 - Goods vehicle loading bay		
 - No stopping on verge or footway	 - Permit parking	 - Order area boundry (for information only)		
 - No waiting at any time	 - Permit parking or limited waiting			
 - No waiting during restricted hours	 - Car club parking			
 - No waiting & No loading at any time	 - Pay and display parking			
 - No waiting & No loading during restricted hours	 - Permit parking (off-street)			
	 - E-scooter and cycle hire parking			
			Scale @ A3:	1:1250
			Date:	23/07/2026
			Map Reference:	S8

DRAFT