


KEY:

- Footpath
- Footpath to be converted to shared use cycle track
- Cycle track - Shared use
- Toucan crossing
- Prohibition of motor traffic
- Prohibition of right-turning traffic

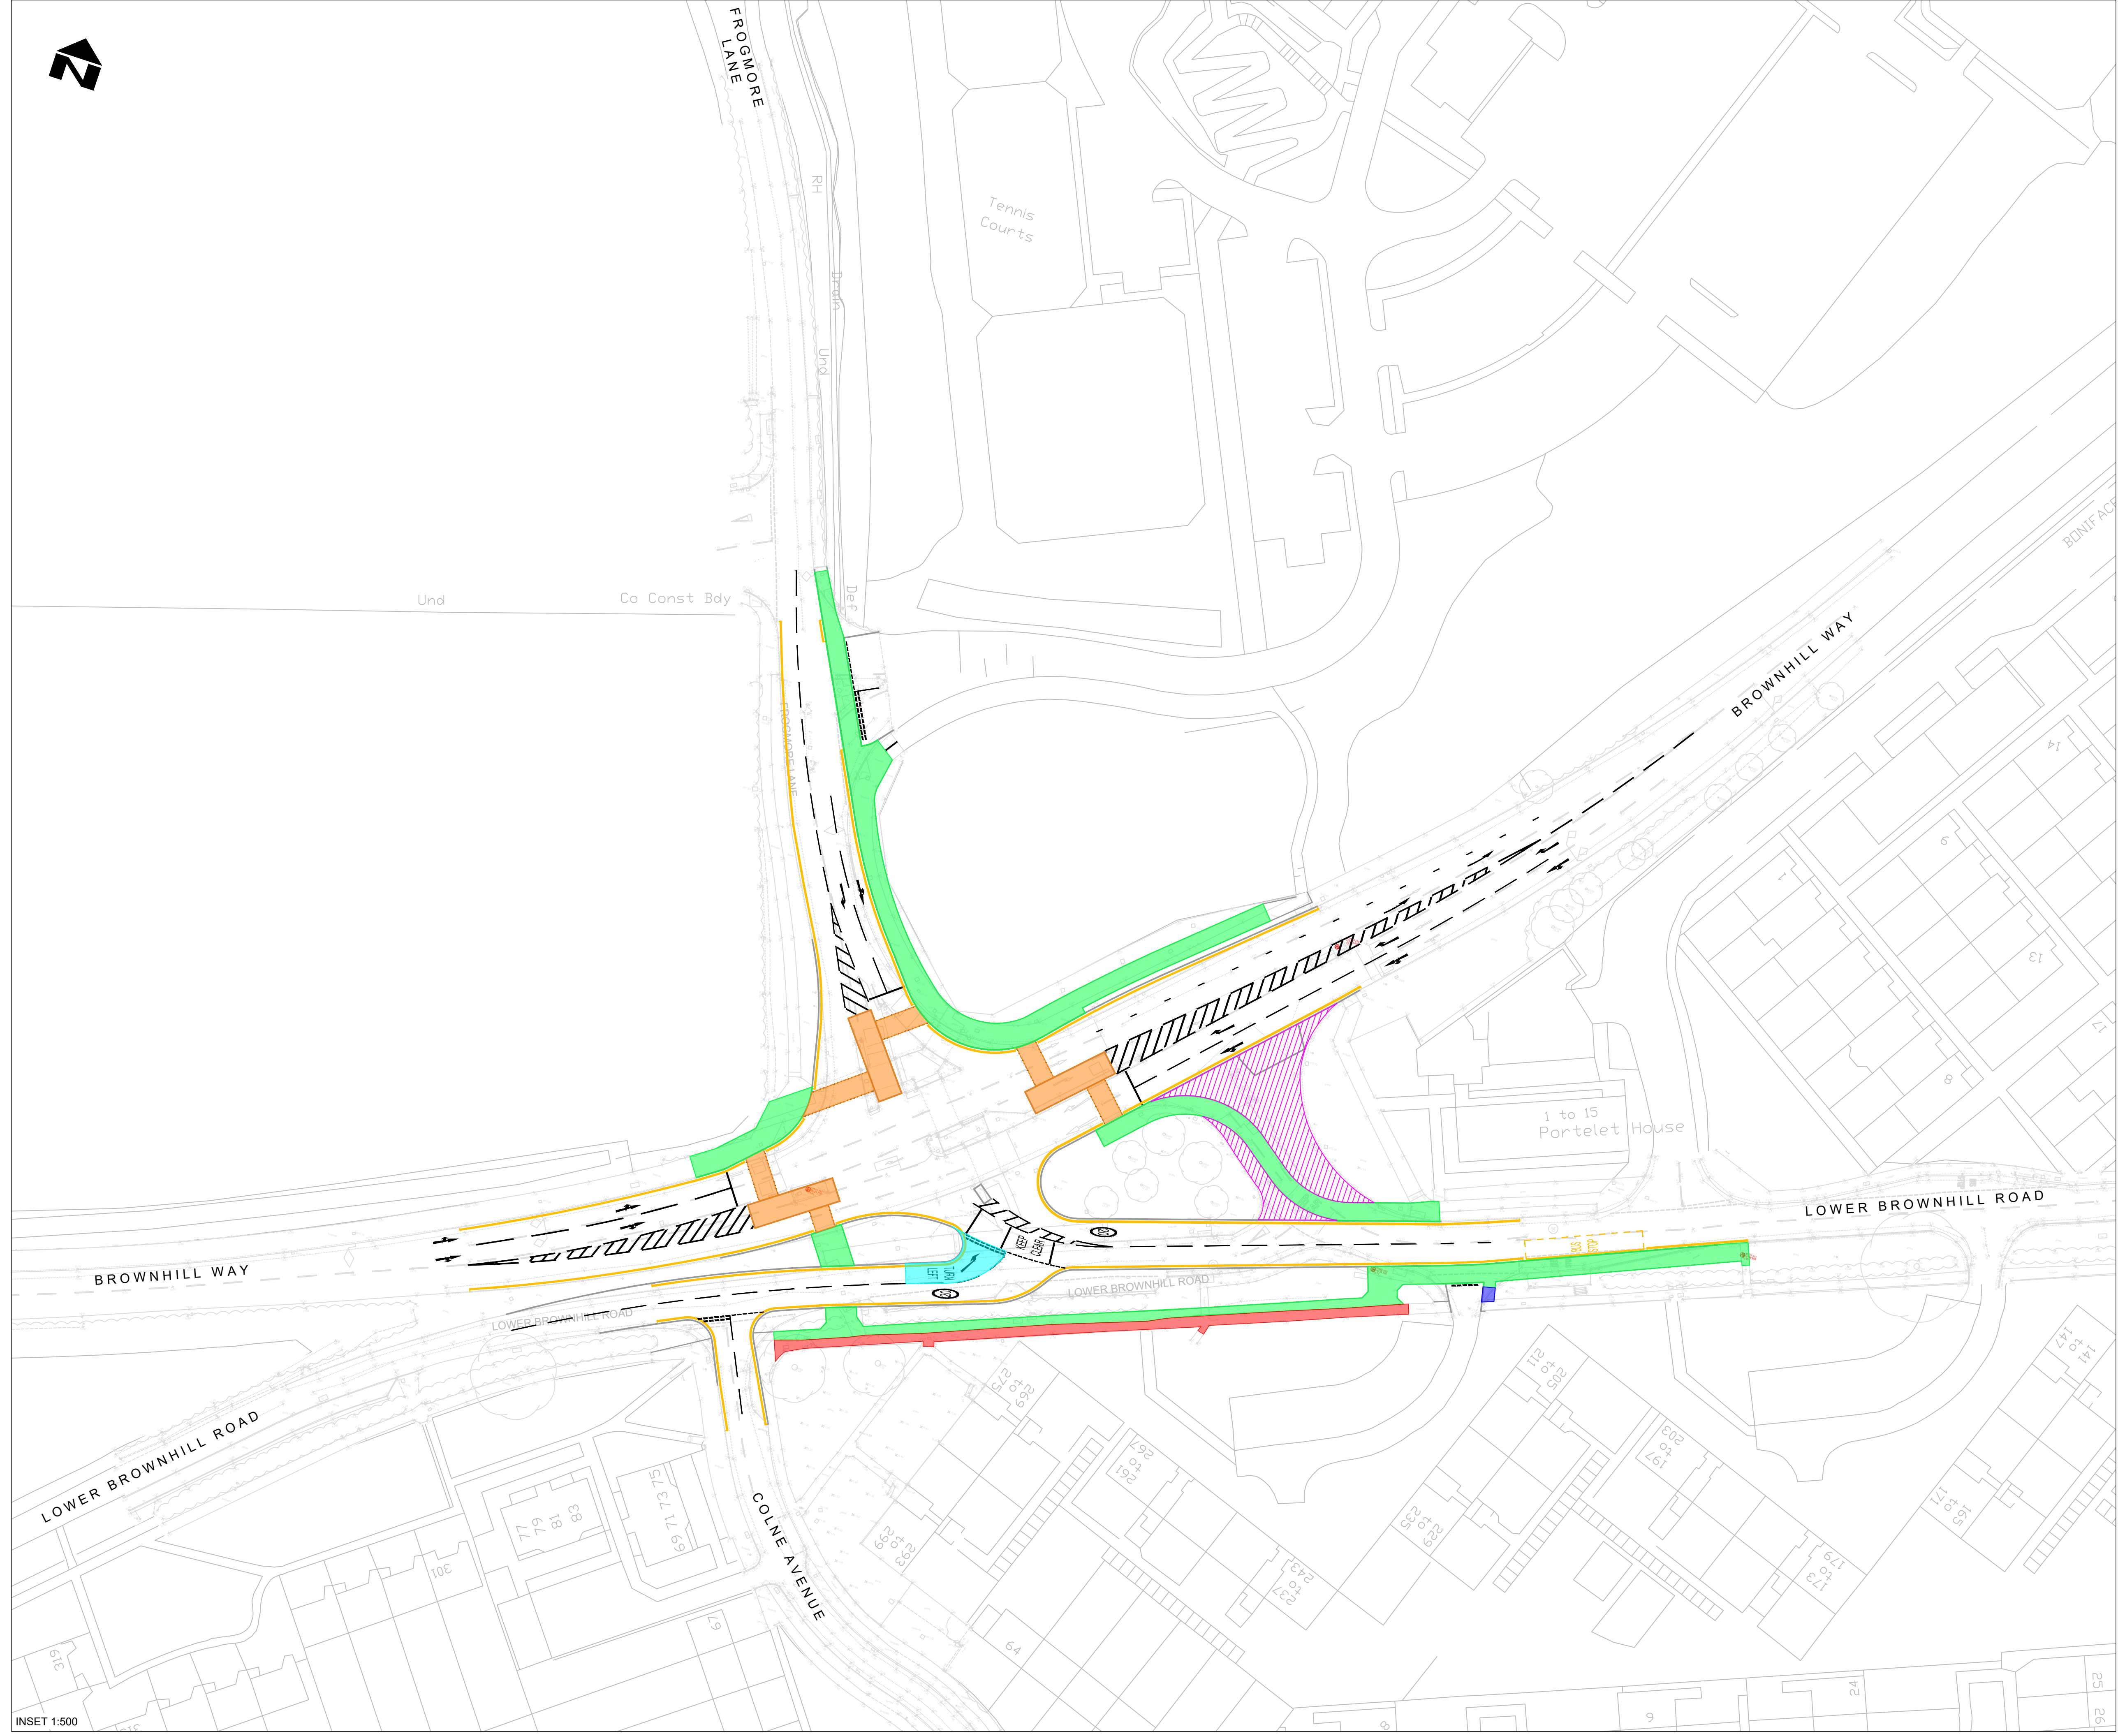

INSET 1:500

REV	DATE	DES/D	DRWN	CHKD	APPD	AMENDMENT
DRAWING STATUS						

FOR INFORMATION

Balfour Beatty
Living Places
Working in partnership **Design Group**

City Depot & Recycling Park
First Avenue, Millbrook
SOUTHAMPTON SO15 6LJ
Tel +44 (0)2380 798010
Fax +44 (0)2380 512883
Web www.bbivingplaces.com

SOUTHAMPTON CITY COUNCIL

Southampton City Council
Civic Centre
SOUTHAMPTON SO14 7LY

DRAWING TITLE

Adanac Park to Hospital Park & Ride:
Frogmore Lane junction

TRO plan

DESIGNED	DRAWN	CHECKED	APPROVED	DATE	SCALE
WC	WC	DS	DS	23/06/2021	AS SHOWN
DRAWING NUMBER				SHEET	REVISION
20/AT/M/067/6000/002				1 of 1	0

Design Team/Design/13/2020/2021/3/CH/RES/324/16/01/01 - 1608 - Adanac Park to Hospital - Frogmore Lane to Hospital - Technical Design Drawings/20/AT/M/067/6000/002 - 23/06/2021 13:15:16:34 DWG (0) PDF (0)