


Key:
 Proposed No Waiting at Any Time

Notes:
 1. The original of this drawing was created in colour.
 2. All dimensions are in meters unless specified otherwise.

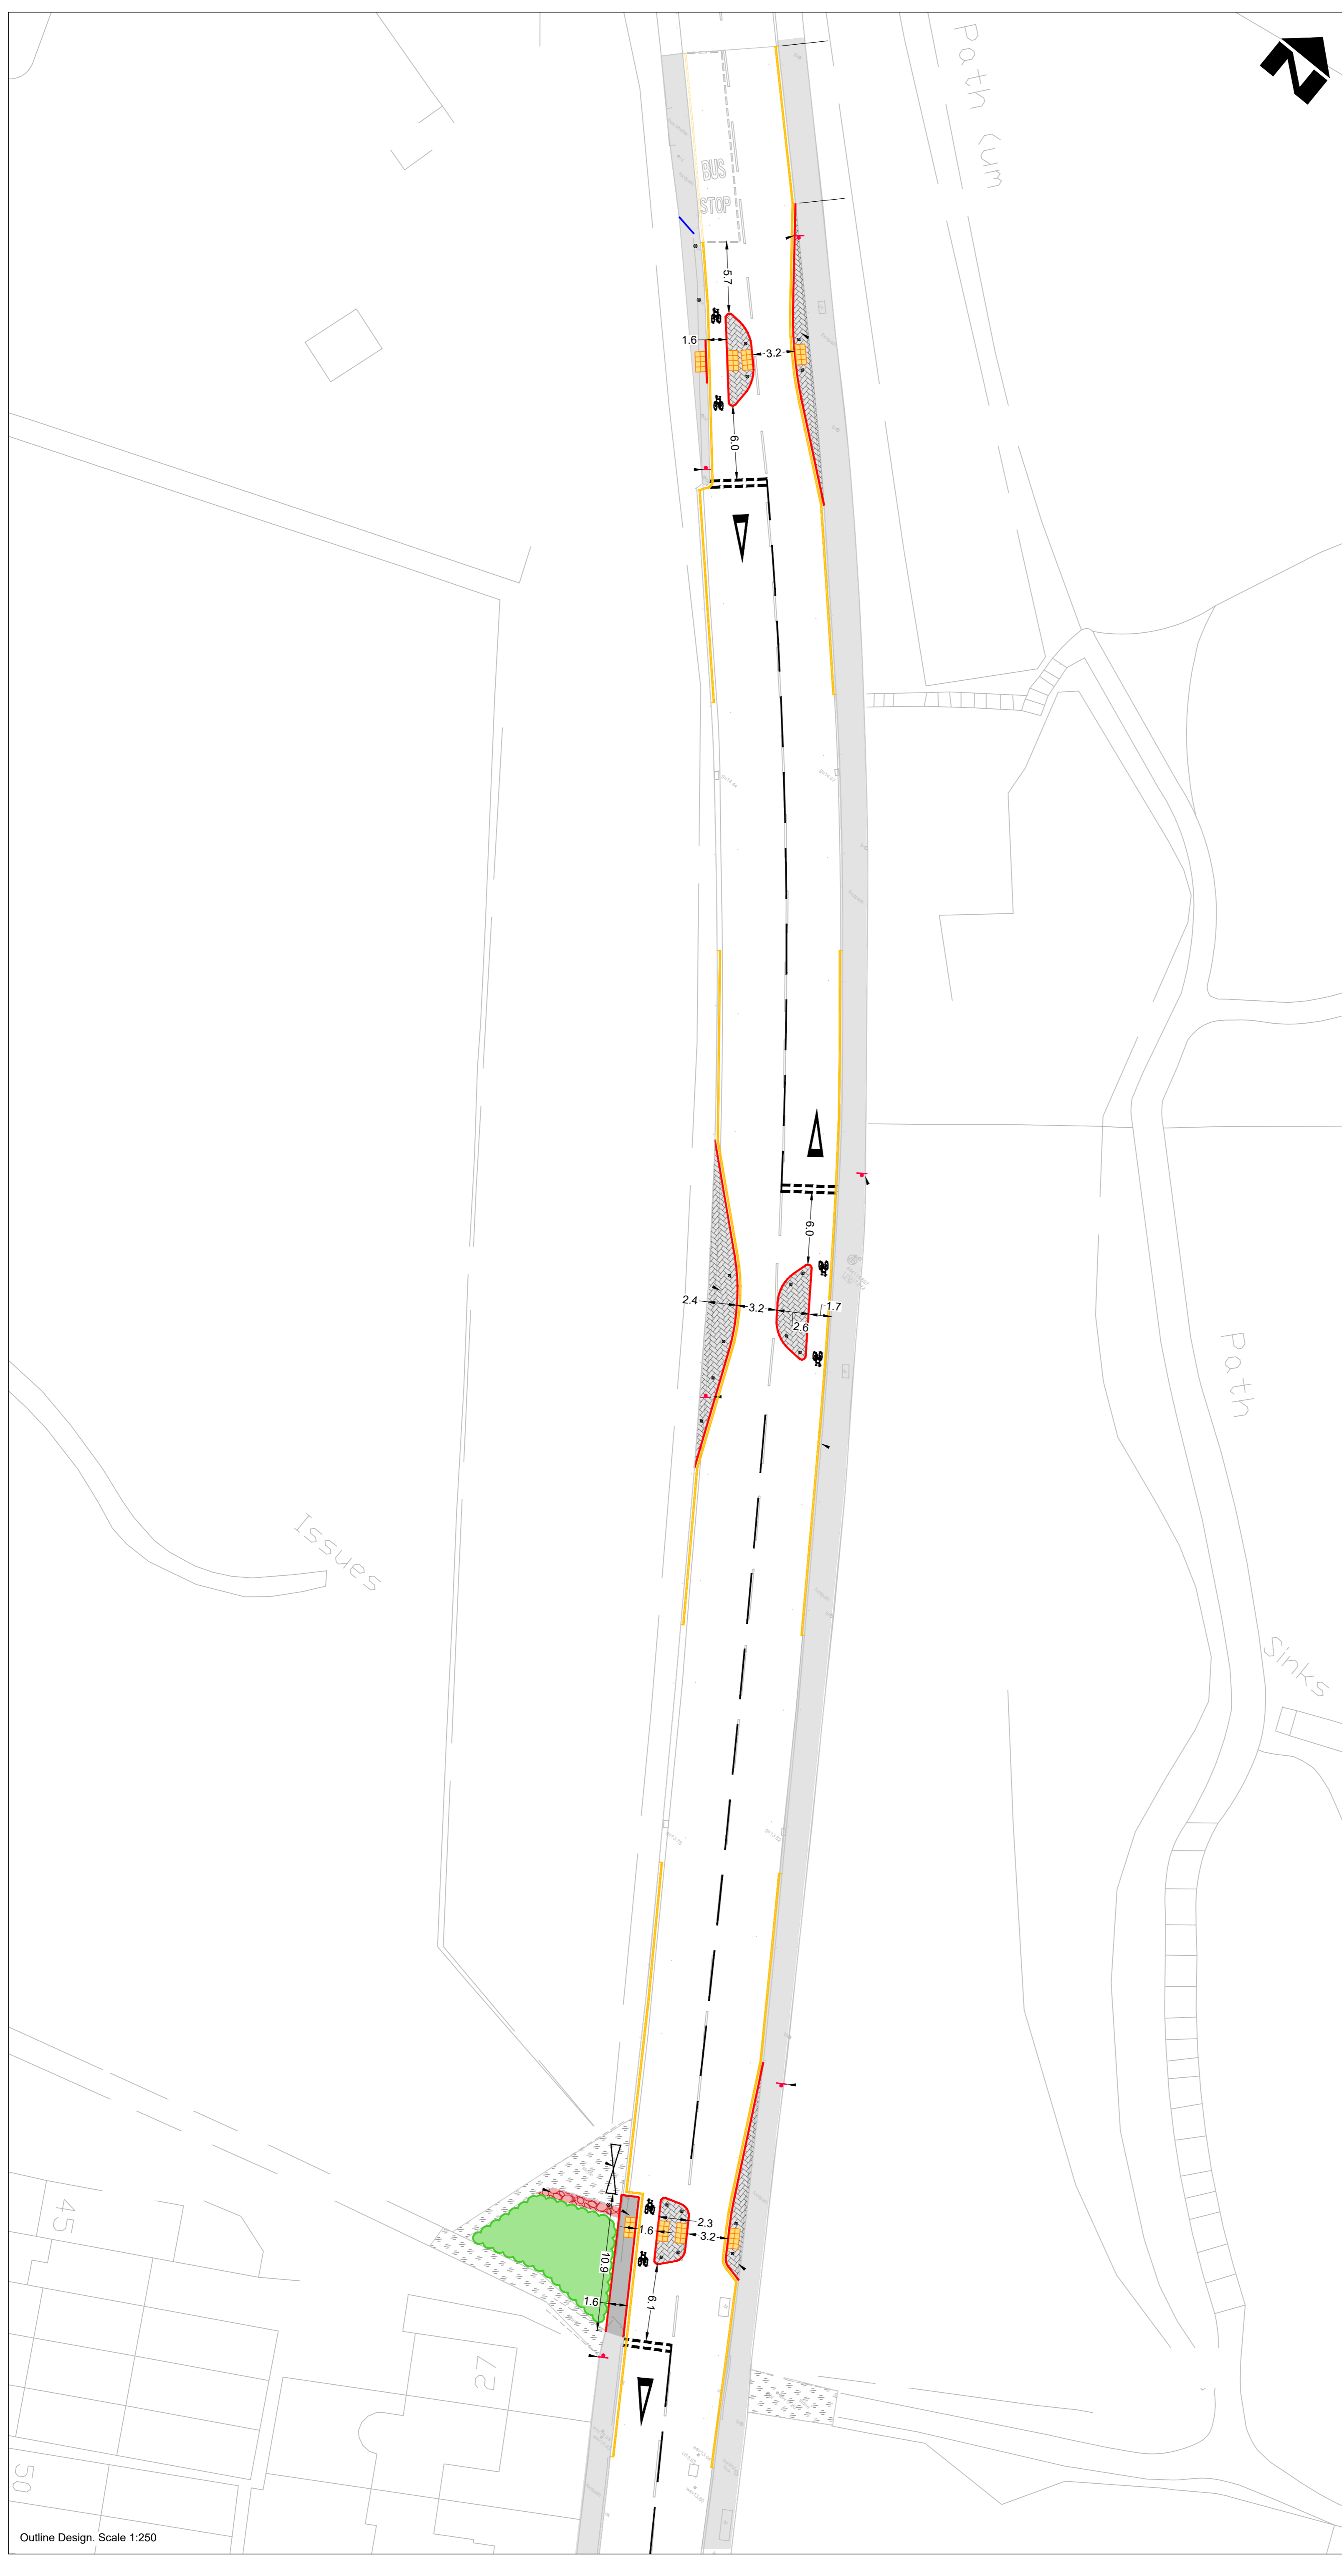

REV	DATE	DESIGNED	CHECKED	APPROVED	AMENDMENT

DRAWING STATUS: **FOR INFORMATION**

Balfour Beatty Living Places
 City Depot & Recycling Park
 First Avenue, Millbrook
 SOUTHAMPTON SO15 0LJ
 Tel: +44 (0)2380 798010
 Fax: +44 (0)2380 512883
 Web: www.bbivingplaces.com

Working in partnership with **Design Group**

SOUTHAMPTON CITY COUNCIL
 Southampton City Council
 Civic Centre
 SOUTHAMPTON SO14 7LY

DRAWING TITLE:
**Woolston & Itchen ATZ
 Phase 2
 Outline Design
 General Arrangement**

DESIGNED	DRAWN	CHECKED	APPROVED	DATE	SCALE
OH	OH	WC	DI	11/10/2022	As Shown

DRAWING NUMBER	SHEET	REVISION
22/AT/M/039/000/005	2 of 2	