
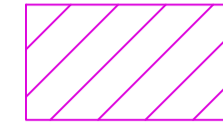
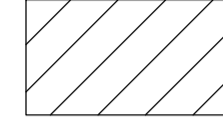










- Key:
-  Proposed Buses & Authorised Vehicles Only (East Park Terrace)
 -  Proposed Toucan Crossing
 -  Proposed Puffin Crossing
 -  Proposed Road Hump
 -  Proposed Bus Lanes
 -  Advisory (With Flow Cycle Lane)
 -  Cycle Track (One Way with Flow)
 -  Advance Stop Line - Cycle Lane
 -  Proposed Shared Use Footway
 -  Proposed Double Yellow Lines
 -  Indicative Kerb Realignment

FOR CONTINUATION SEE DWG
CRXL0001-BAL-CC-44A-DR-CH-00102

REV	DATE	DESIGNED	DRAWN	CHECKED	APPROVED	AMENDMENT

DRAWING STATUS **FOR INFORMATION**


Balfour Beatty Living Places
 City Depot & Recycling Park
 First Avenue, Millbrook
 SOUTHAMPTON SO15 0LJ
 Tel +44 (0)2380 798010
 Fax +44 (0)2380 512863
 Web www.bbivingplaces.com

Working in partnership **Design Group**

SOUTHAMPTON CITY COUNCIL
 Southampton City Council
 Civic Centre
 SOUTHAMPTON SO14 7LY

DRAWING TITLE
**Saints Mile
 East Park Terrace & New Road
 TRO Layout**

DESIGNED	DRAWN	CHECKED	APPROVED	DATE	SCALE
JT	RMC/JT			21/02/23	1:250
DRAWING NUMBER				SHEET	REVISION
CRXL0001-BAL-CC-44A-DR-CH-00101				1 of 4	P01

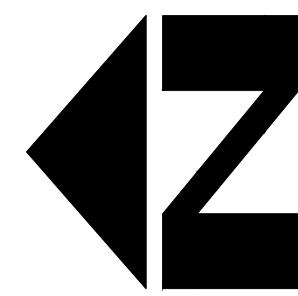

The Spark

Sit

Mountbatten Library

Michael Andrews Buildair
Southamp

Reginald Mitchell B

- Key:
-  Proposed Buses & Authorised Vehicles Only (East Park Terrace)
 -  Proposed Toucan Crossing
 -  Proposed Puffin Crossing
 -  Proposed Road Hump
 -  Proposed Bus Lanes
 -  Advisory (With Flow Cycle Lane)
 -  Cycle Track (One Way with Flow)
 -  Advance Stop Line - Cycle Lane
 -  Proposed Shared Use Footway
 -  Proposed Double Yellow Lines
 -  Indicative Kerb Realignment

FOR CONTINUATION SEE DWG
CRXL0001-BAL-CC-44A-DR-CH-00101

FOR CONTINUATION SEE DWG
CRXL0001-BAL-CC-44A-DR-CH-00103

EAST PARK TERRACE

Tennis Courts

PCs

Pavilion

REV	DATE	DESIGN	CHKD	APPD	AMENDMENT
DRAWING STATUS					

FOR INFORMATION

Balfour Beatty
Living Places
Working in partnership **Design Group**

City Depot & Recycling Park
First Avenue, Millbrook
SOUTHAMPTON SO15 6LJ
Tel +44 (0)2380 798010
Fax +44 (0)2380 512883
Web www.bbivingplaces.com


SOUTHAMPTON CITY COUNCIL
Southampton City Council
Civic Centre
SOUTHAMPTON SO14 7LY

DRAWING TITLE

**Saints Mile
East Park Terrace & New Road
TRO Layout**

DESIGNED	DRAWN	CHECKED	APPROVED	DATE	SCALE
JT	RMC/JT			21/02/23	1:250
DRAWING NUMBER				SHEET	REVISION
CRXL0001-BAL-CC-44A-DR-CH-00102				2 of 4	P01

Reginald Mitchell B

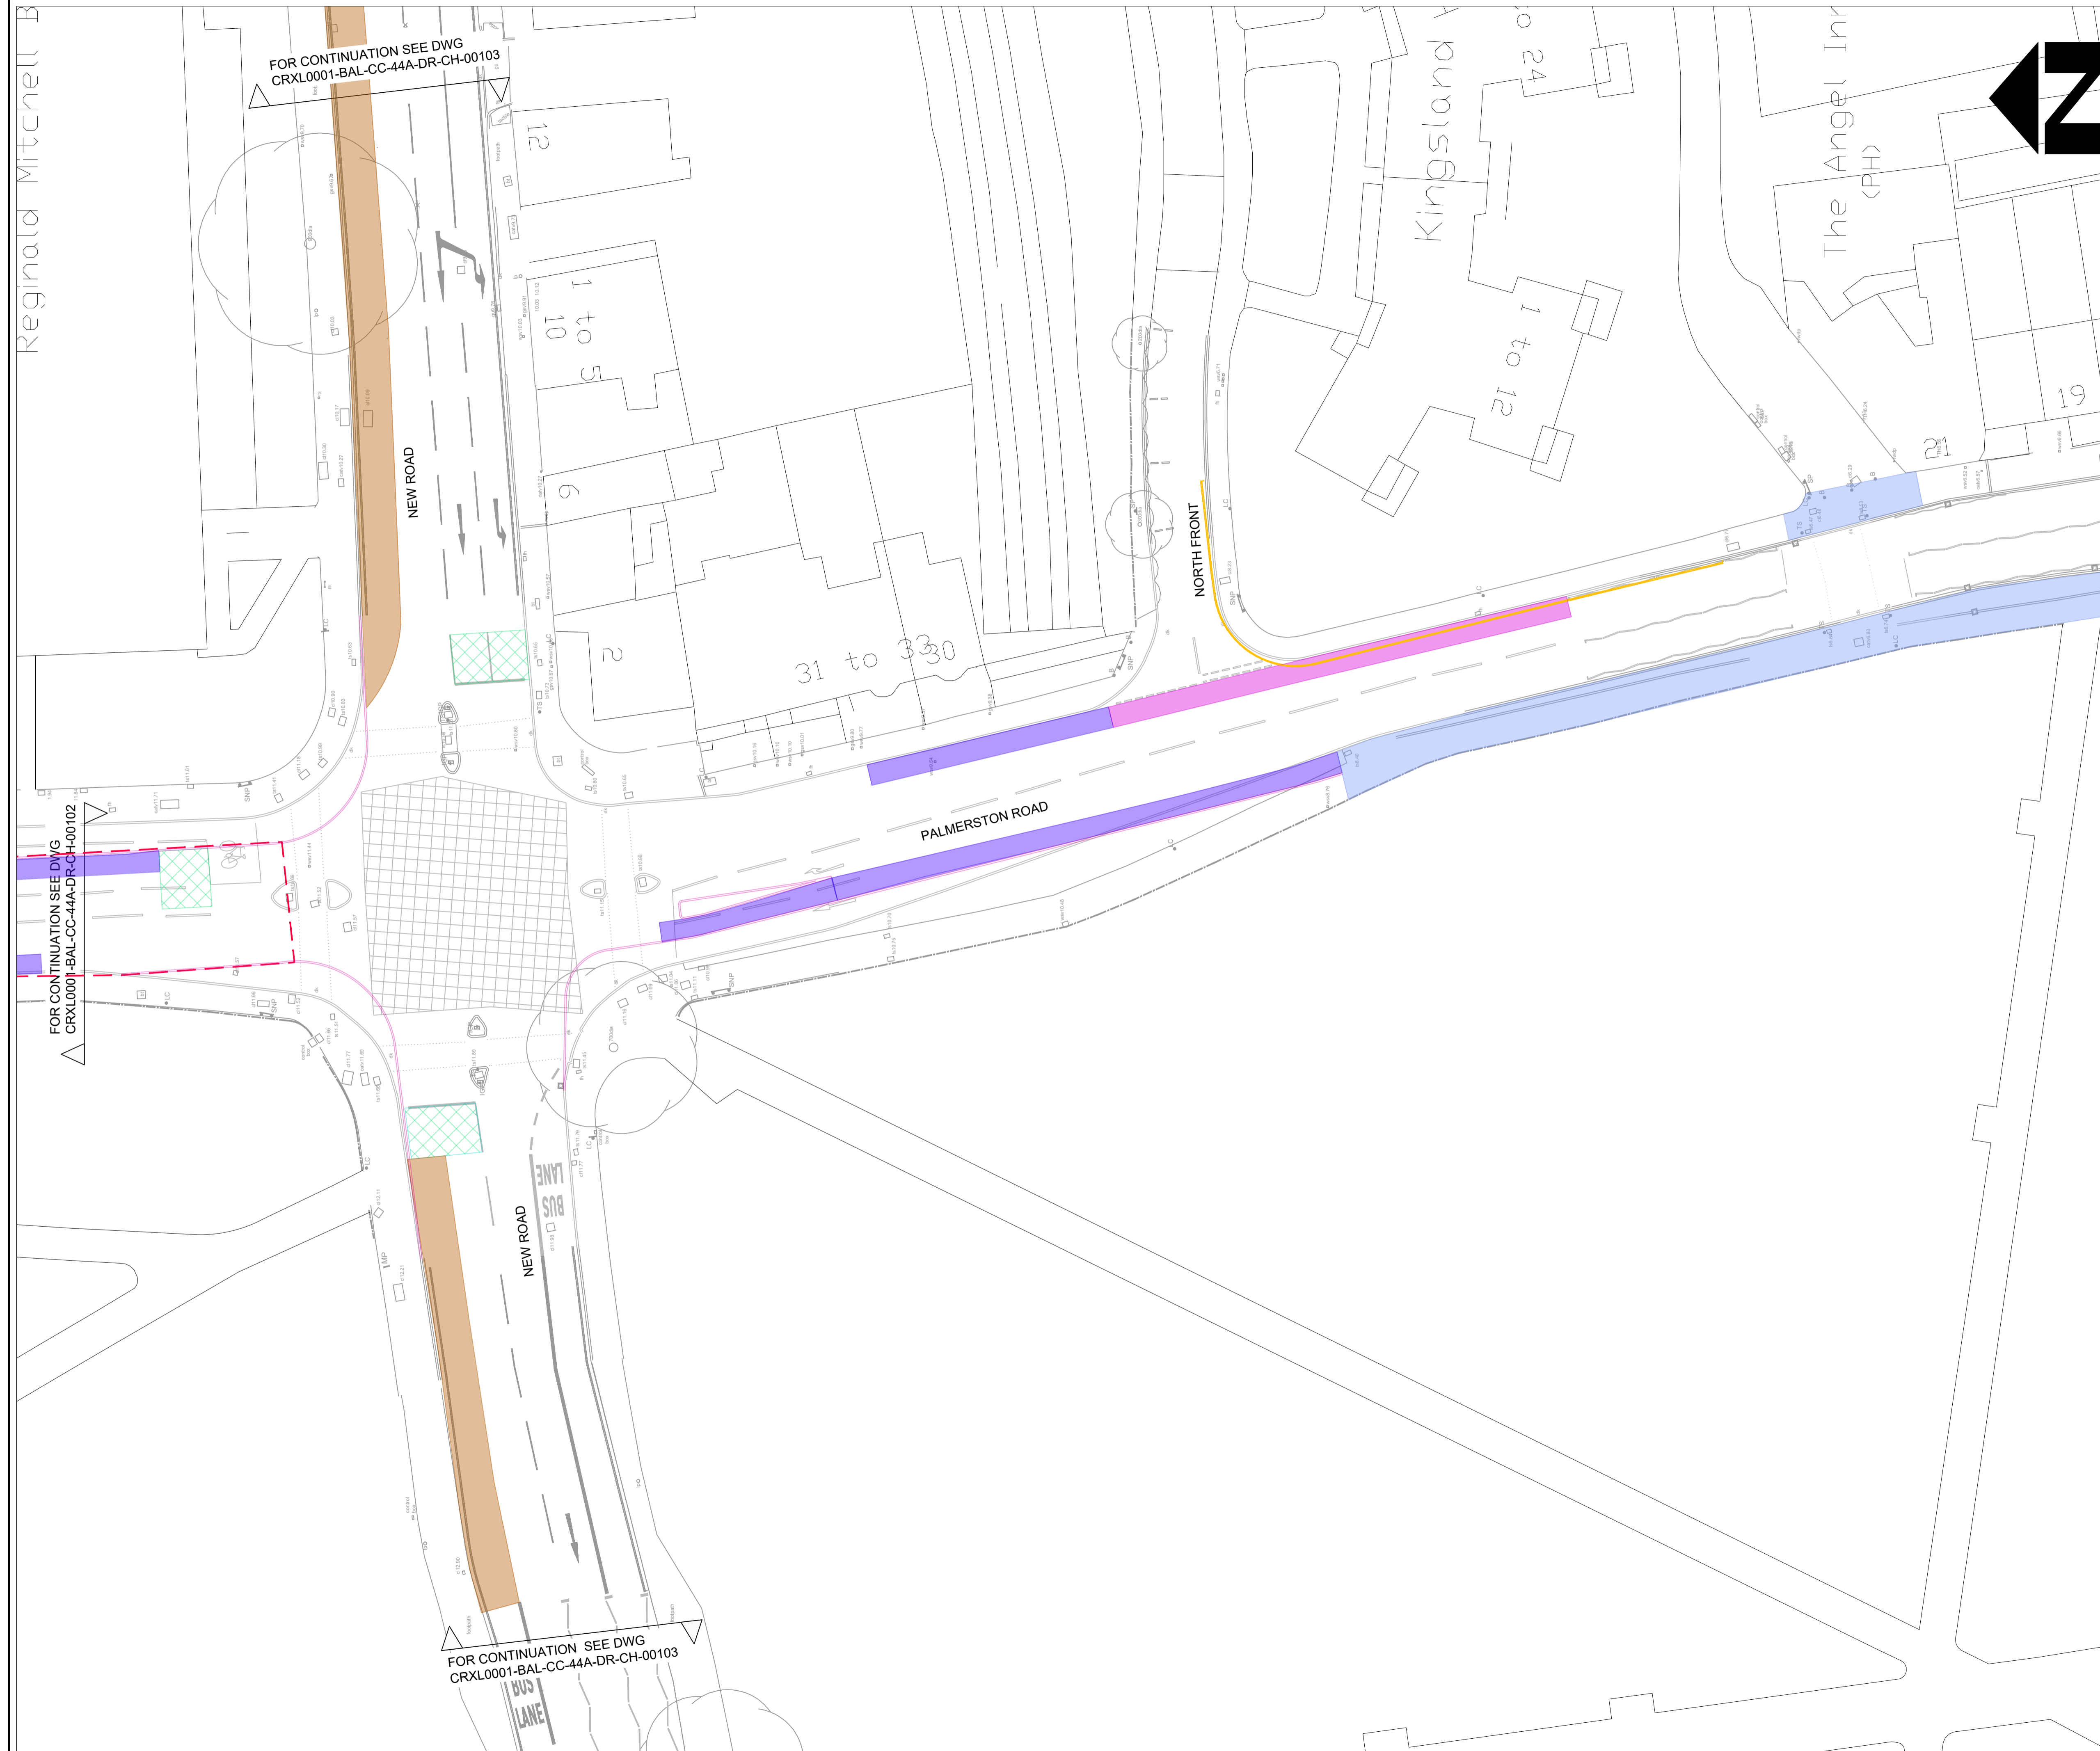

FOR CONTINUATION SEE DWG
CRXL0001-BAL-CC-44A-DR-CH-00103

FOR CONTINUATION SEE DWG
CRXL0001-BAL-CC-44A-DR-CH-00102

FOR CONTINUATION SEE DWG
CRXL0001-BAL-CC-44A-DR-CH-00103

- Key:
-  Proposed Buses & Authorised Vehicles Only (East Park Terrace)
 -  Proposed Toucan Crossing
 -  Proposed Puffin Crossing
 -  Proposed Road Hump
 -  Proposed Bus Lanes
 -  Advisory (With Flow Cycle Lane)
 -  Cycle Track (One Way with Flow)
 -  Advance Stop Line - Cycle Lane
 -  Proposed Shared Use Footway
 -  Proposed Double Yellow Lines
 -  Indicative Kerb Realignment

REV	DATE	DESIGN/DRWN	CHKD	APPD	AMENDMENT
DRAWING STATUS					

FOR INFORMATION

Balfour Beatty
Living Places
Working in partnership with **Design Group**

City Depot & Recycling Park
First Avenue, Millbrook
SOUTHAMPTON SO15 6LJ
Tel +44 (0)2380 798010
Fax +44 (0)2380 512883
Web www.bbivingplaces.com

SOUTHAMPTON CITY COUNCIL
Southampton City Council
Civic Centre
SOUTHAMPTON SO14 7LY

**Saints Mile
East Park Terrace & New Road
TRO Layout**

DESIGNED JT	DRAWN RMC/JT	CHECKED	APPROVED	DATE 21/02/23	SCALE @ A1 1:250
DRAWING NUMBER CRXL0001-BAL-CC-44A-DR-CH-00103				SHEET 3 of 4	REVISION P01