



- Key:
- Carriageway resurfacing 55mm (Ref: drawing 23ATM010-1100-04)
 - Carriageway resurfacing 40mm (Ref: drawing 23ATM010-1100-04)
 - Footway reconstruction (Ref: drawing 23ATM010-1100-04)
 - Tarprint (Ref: drawing 23ATM010-1100-04)
 - Buff coloured High Friction Surfacing - (Ref: drawing 23ATM010-1100-04)
 - New Kerbline (Ref: drawing 23ATM010-1100-04)
 - Proposed dimension
 - Proposed double yellow line (Ref: drawing 23ATM010-1200-04)

- Notes:
- All dimensions are in metres unless stated otherwise.
 - Do not scale, if in doubt contact BBLP.
 - This drawing is for information only and shall be read in conjunction with all other scheme drawings showing construction details.
 - All works shall be carried out in accordance with the Specification for Highway Works and Balfour Beatty Standard Detail Drawings.
 - For proposed drainage refer to drawing no. 23ATM010/050004
 - For Kerbs, Footways & Paved Areas refer to drawing no. 23ATM010/1100004
 - For Site Clearance refer to drawing no. 23ATM010/200004
 - For traffic signs and road markings refer to drawing no. 23ATM010/0120 0004

A	08/04/24	NC	D	TV	Implementation of review and audit comments into design
REV	DATE	BY	CHKD	APPD	AMENDMENT
1	08/04/24	BNW			CONSTRUCTION

CONSTRUCTION



Balfour Beatty
Living Places
Working in partnership
Design Group

City, Rural & Regeneration
SOUTHAMPTON, SO15 6LJ
Tel: +44 (0)2380 788810
Fax: +44 (0)2380 519883
Web: www.balfourbeatty.com

Southampton City Council
Civic Centre
SOUTHAMPTON SO9 4LY

**Portsmouth Road - Road Safety
Fort Road to Hazleleigh Avenue
General Arrangement**

DESIGNED	DRAWN	CHECKED	APPROVED	DATE	SCALE
DI	DI	NMM	TH	01/10/23	A1
DRAWING NUMBER	SHEET	REVISION			
23/ATM010/000/004	4 of 4	A			

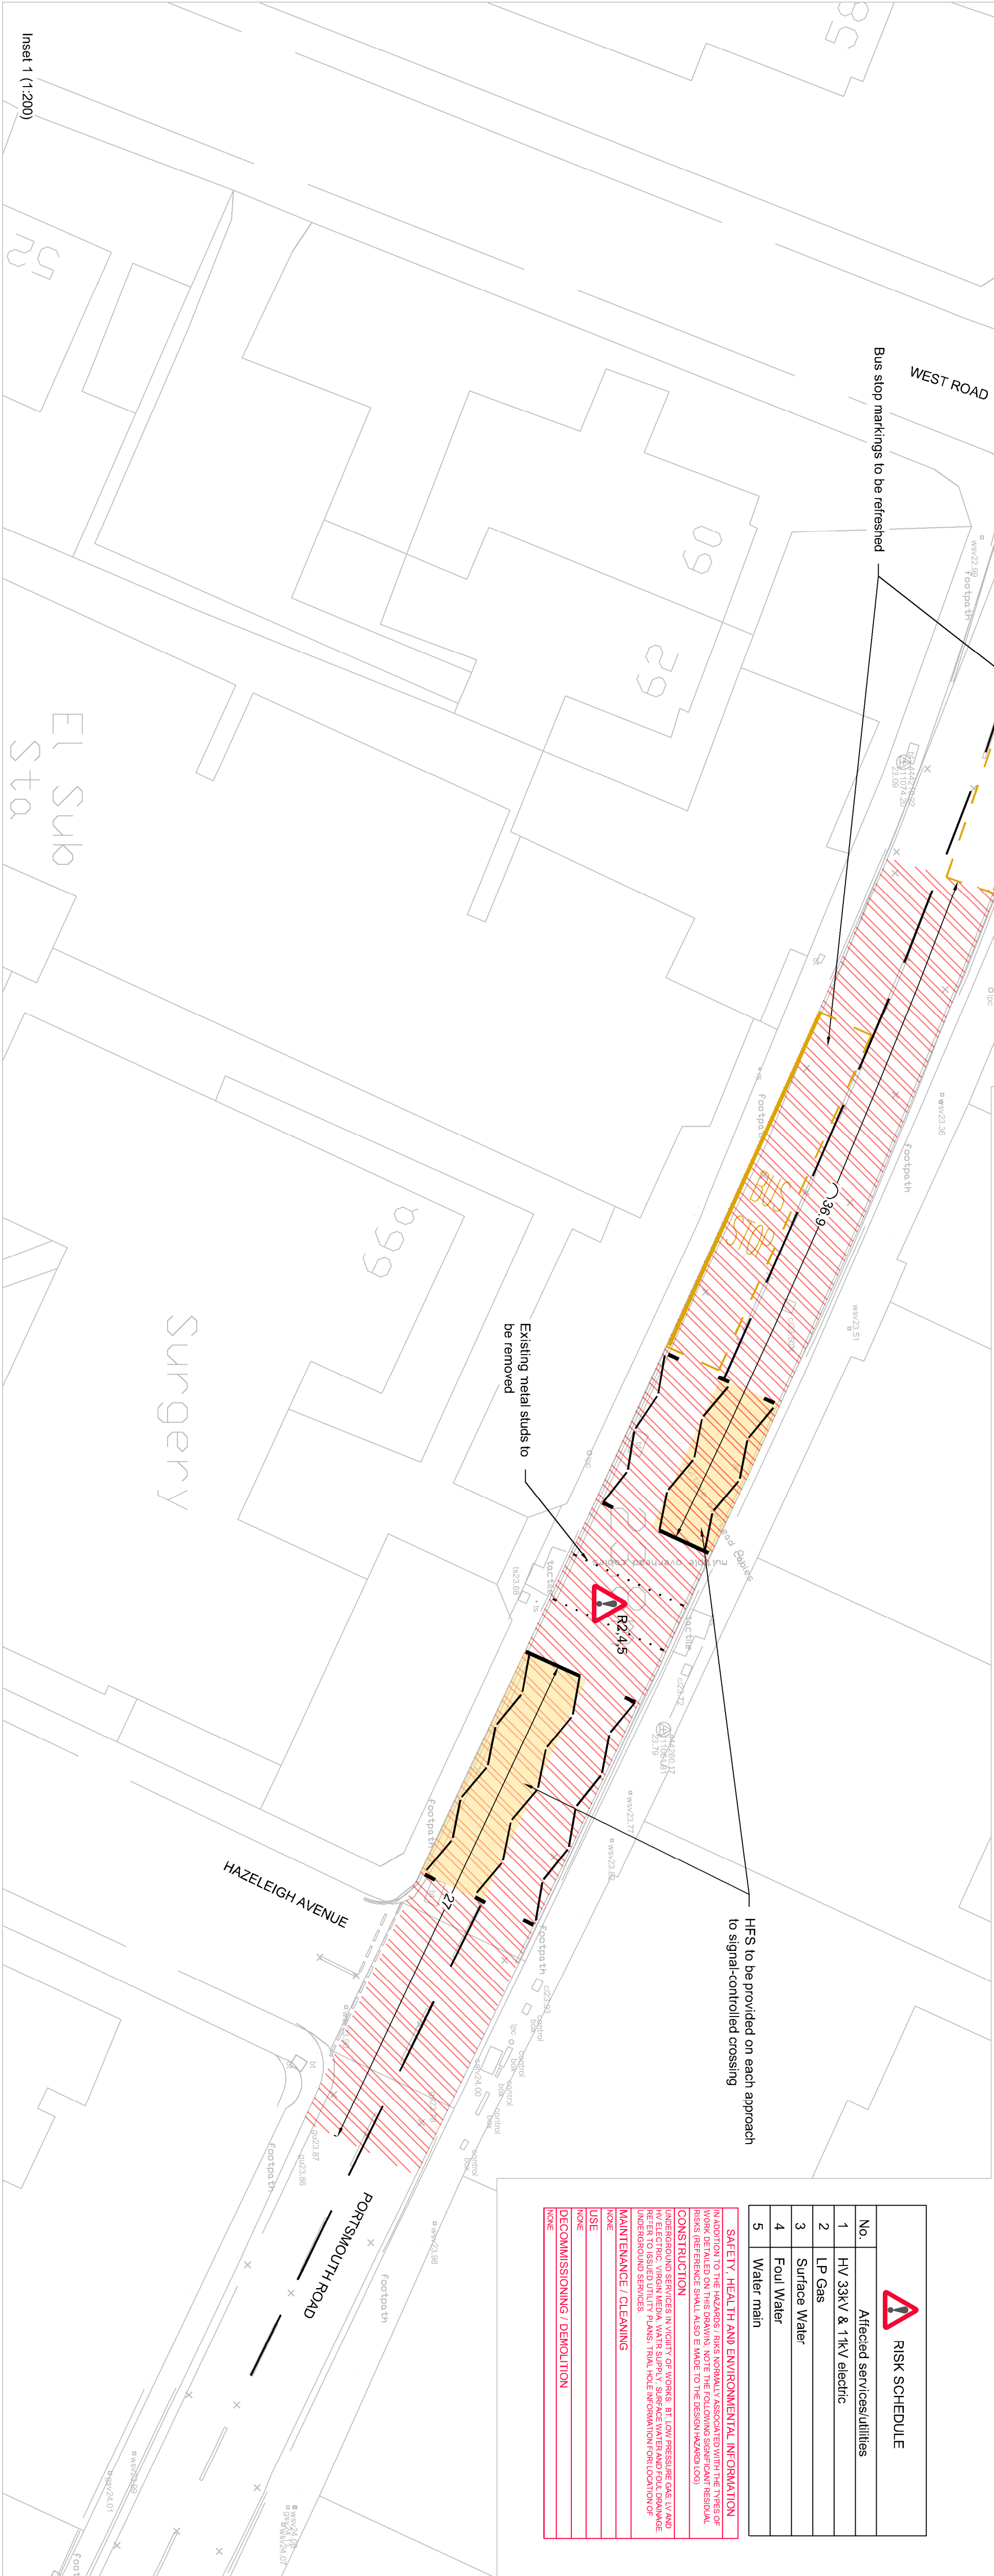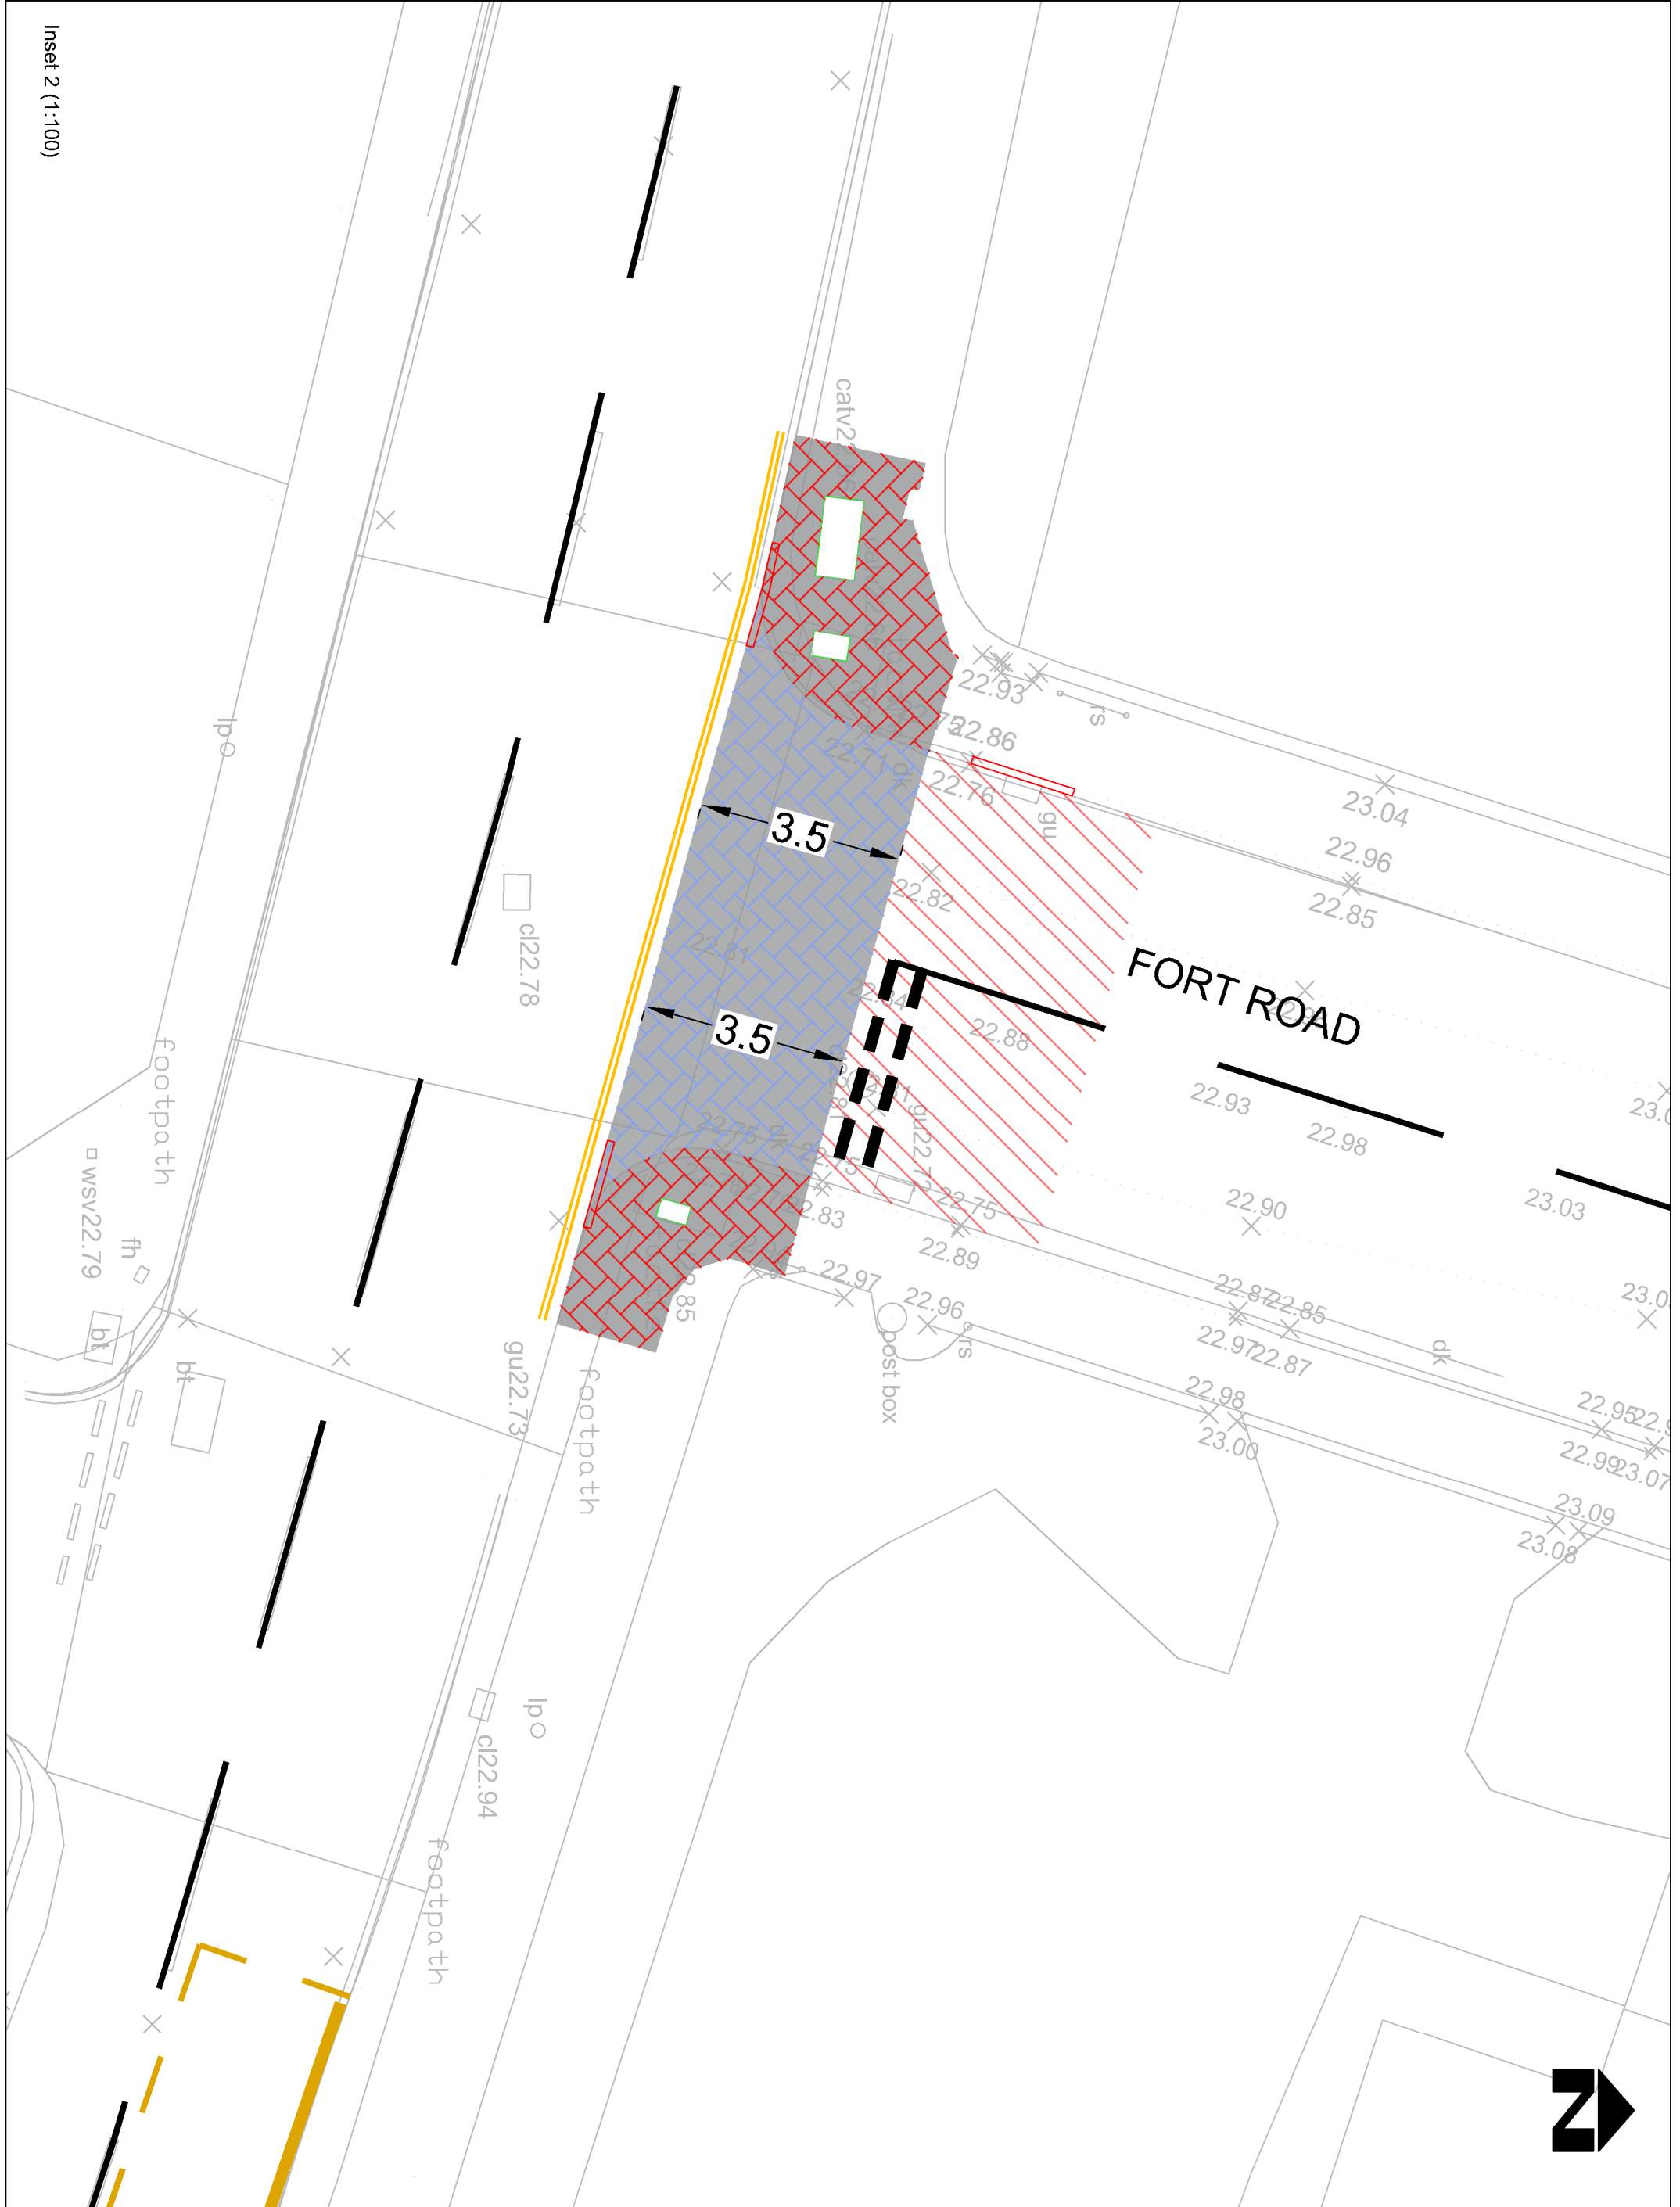

No	RISK SCHEDULE
1	Affected services/utilities
2	HV 33kV & 11kV electric
3	LP Gas
4	Surface Water
5	Foul Water
6	Water main

SAFETY, HEALTH AND ENVIRONMENTAL INFORMATION
CONSTRUCTION
MAINTENANCE / CLEANING

Inset 1 (1:200)