


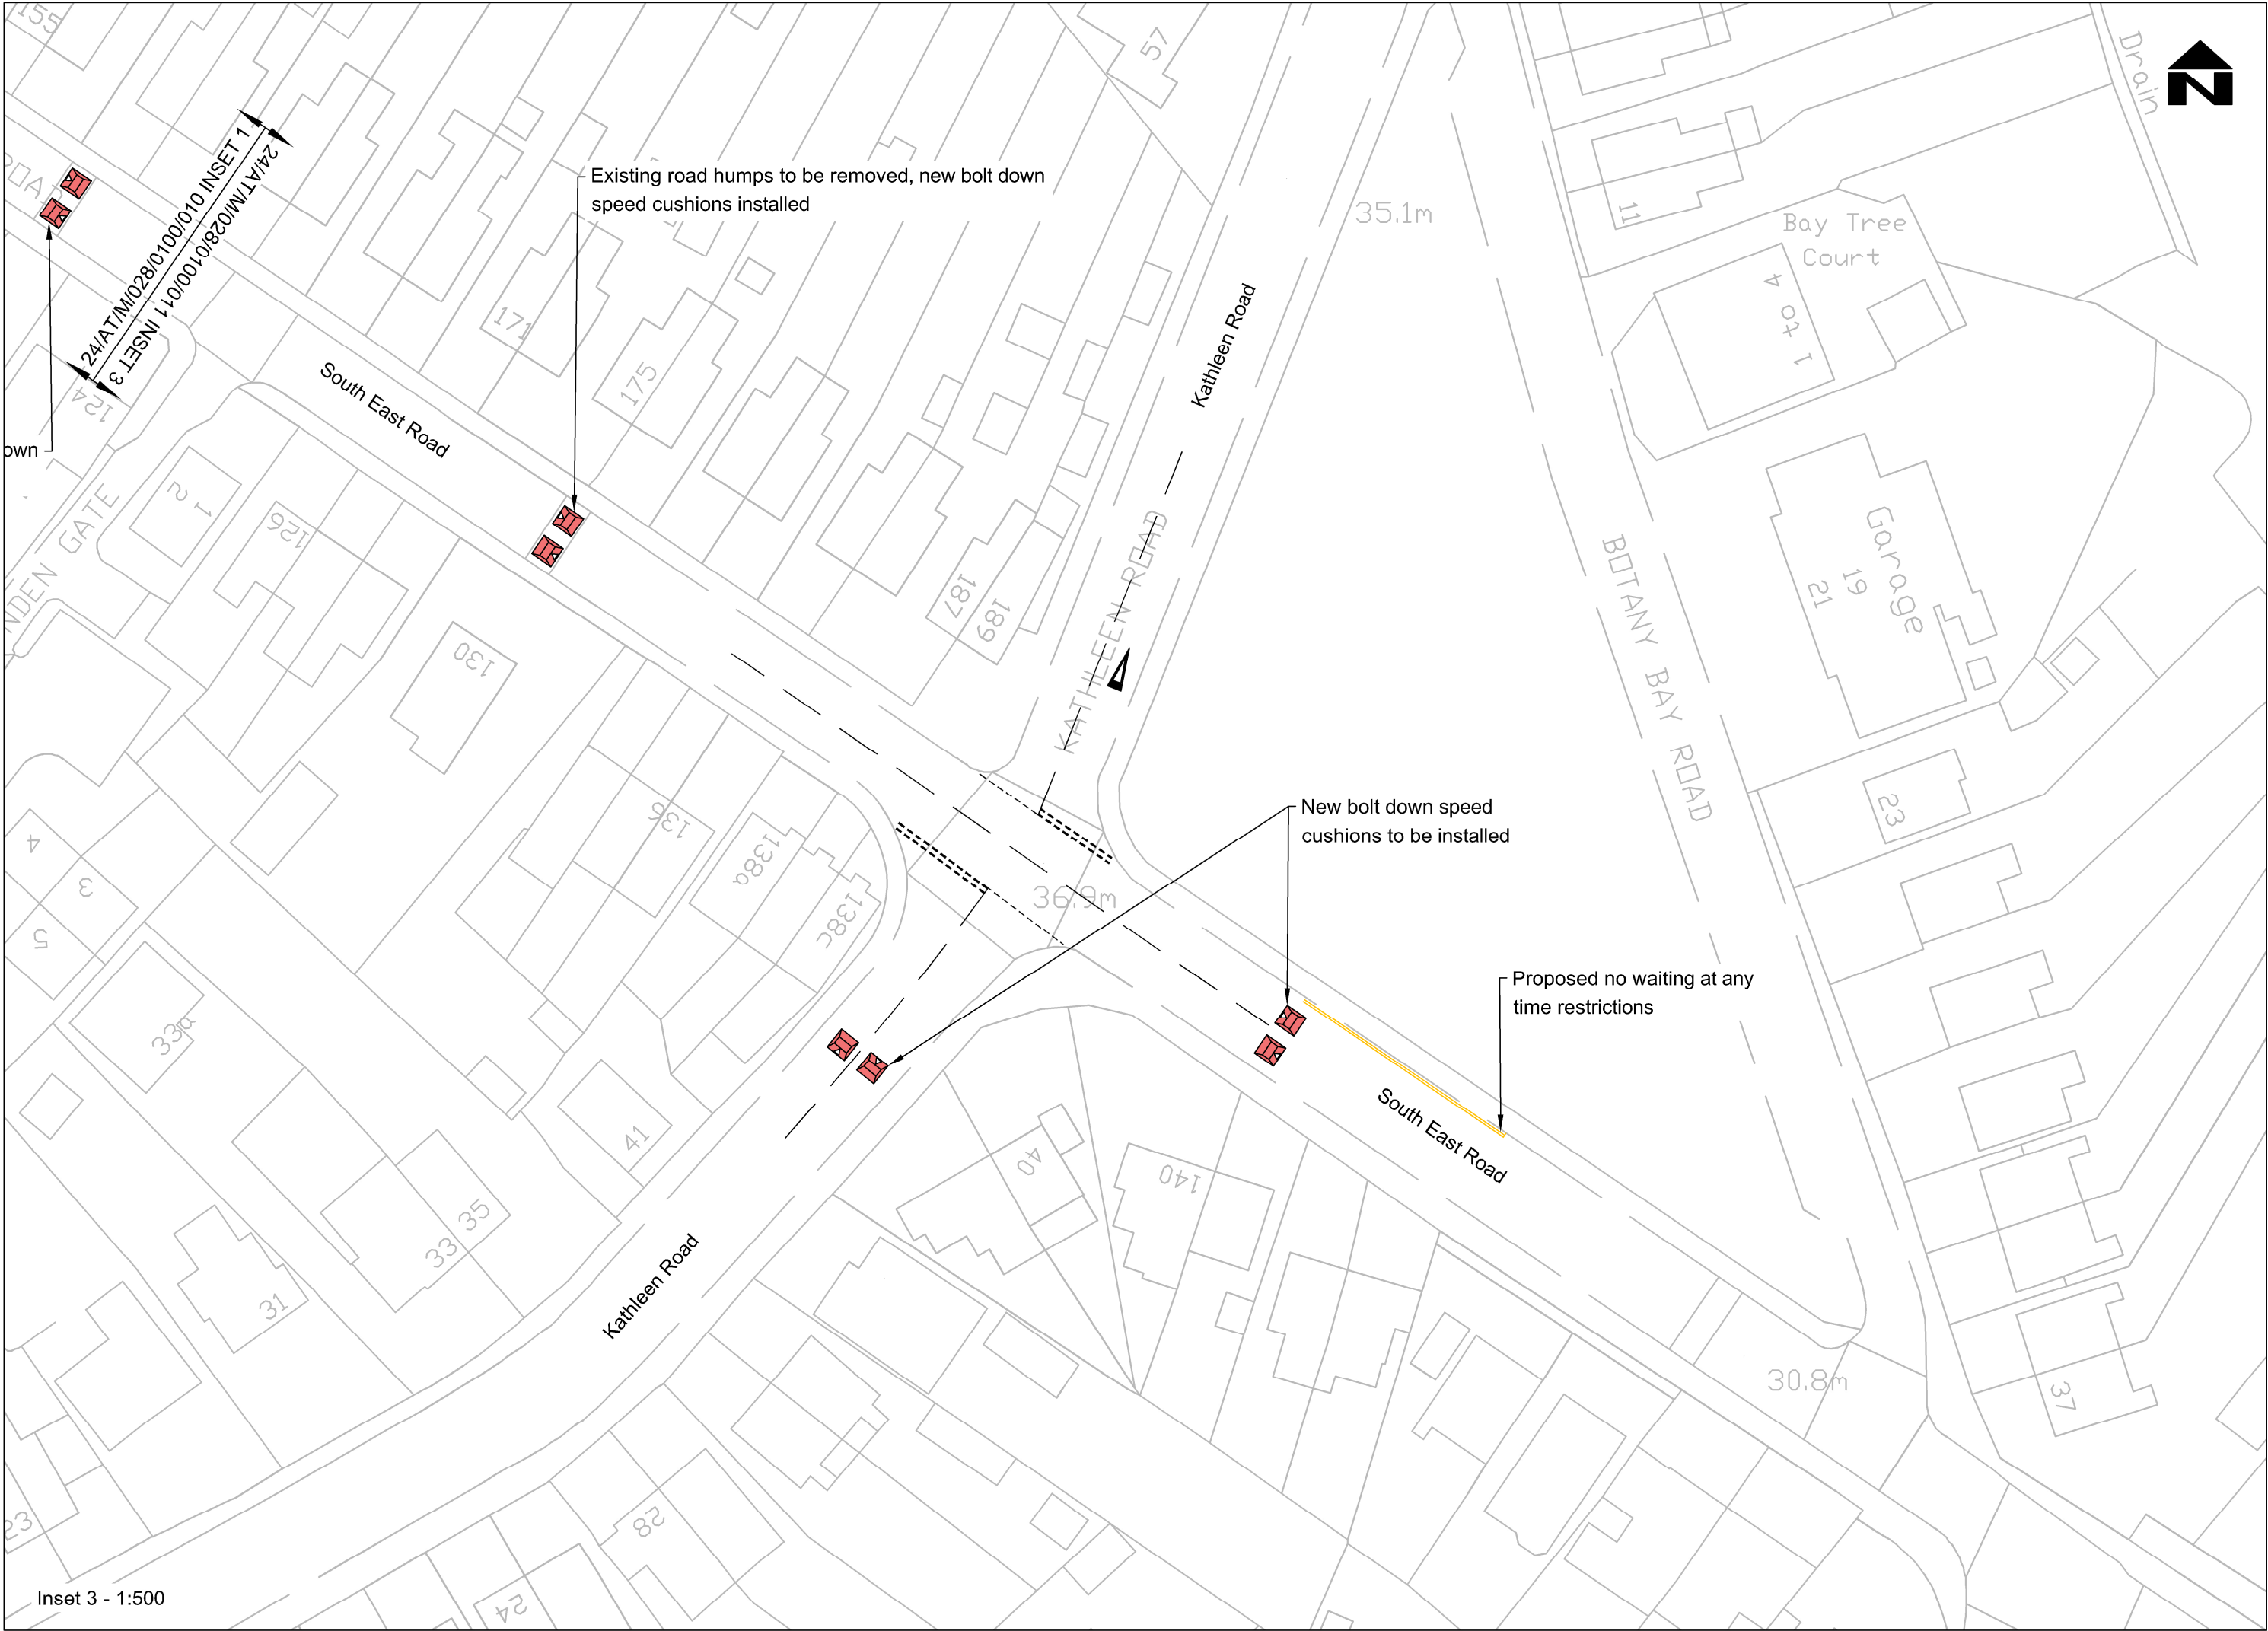

Key:

- Proposed Footway Reconstruction
- Proposed Footway (carriageway overlay)
- Proposed Verge
- Existing Verge (to be re-seeded)
- Proposed Green MMA Surfacing
- Proposed School Street Restriction
- Proposed New Kerbs
- Proposed New Edging
- Proposed Road Markings (White)
- Proposed Road Markings (Yellow)
- Proposed 2m long Bolt Down Speed Cushion
- Removed parking area
- Direction of car traffic flow



REV	DATE	DESIGNED DRWN	CHECKED CHKD	APPROVED APPD	AMENDMENT
DRAWING STATUS					
FOR INFORMATION					
Balfour Beatty Living Places		City Depot & Recycling Park First Avenue, Millbrook SOUTHAMPTON SO15 0LJ Web: www.balfourbeatty.com			
Working in partnership		Design Group			
		Southampton City Council Civic Centre SOUTHAMPTON SO14 7LY			
DRAWING TITLE					
Safer Routes to School St Monica Primary School General Arrangement - TRO Sheet 2					
DESIGNED KP	DRAW KP	CHECKED	APPROVED	DATE 23/09/25	SCALE:  A1 As Shown
DRAWING NUMBER				SHEET	REVISION
24/AT/M/028/0100/011				2 of 2	0