

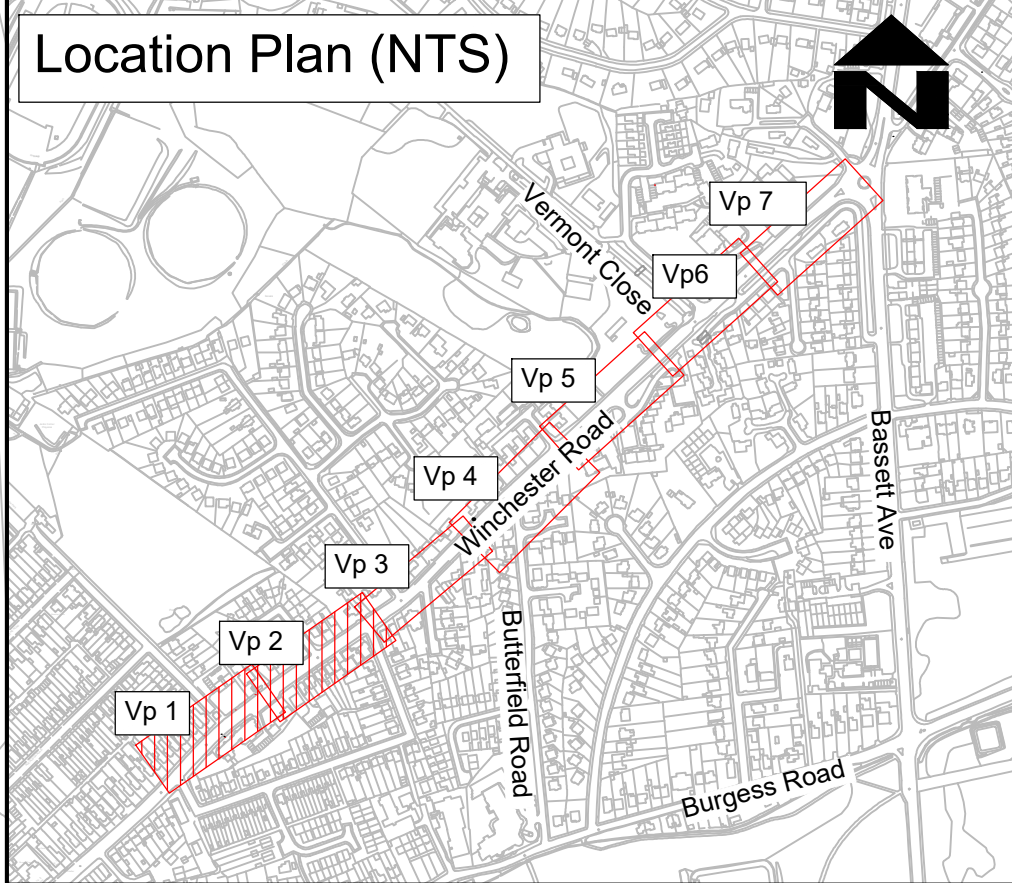


Location Plan (NTS)

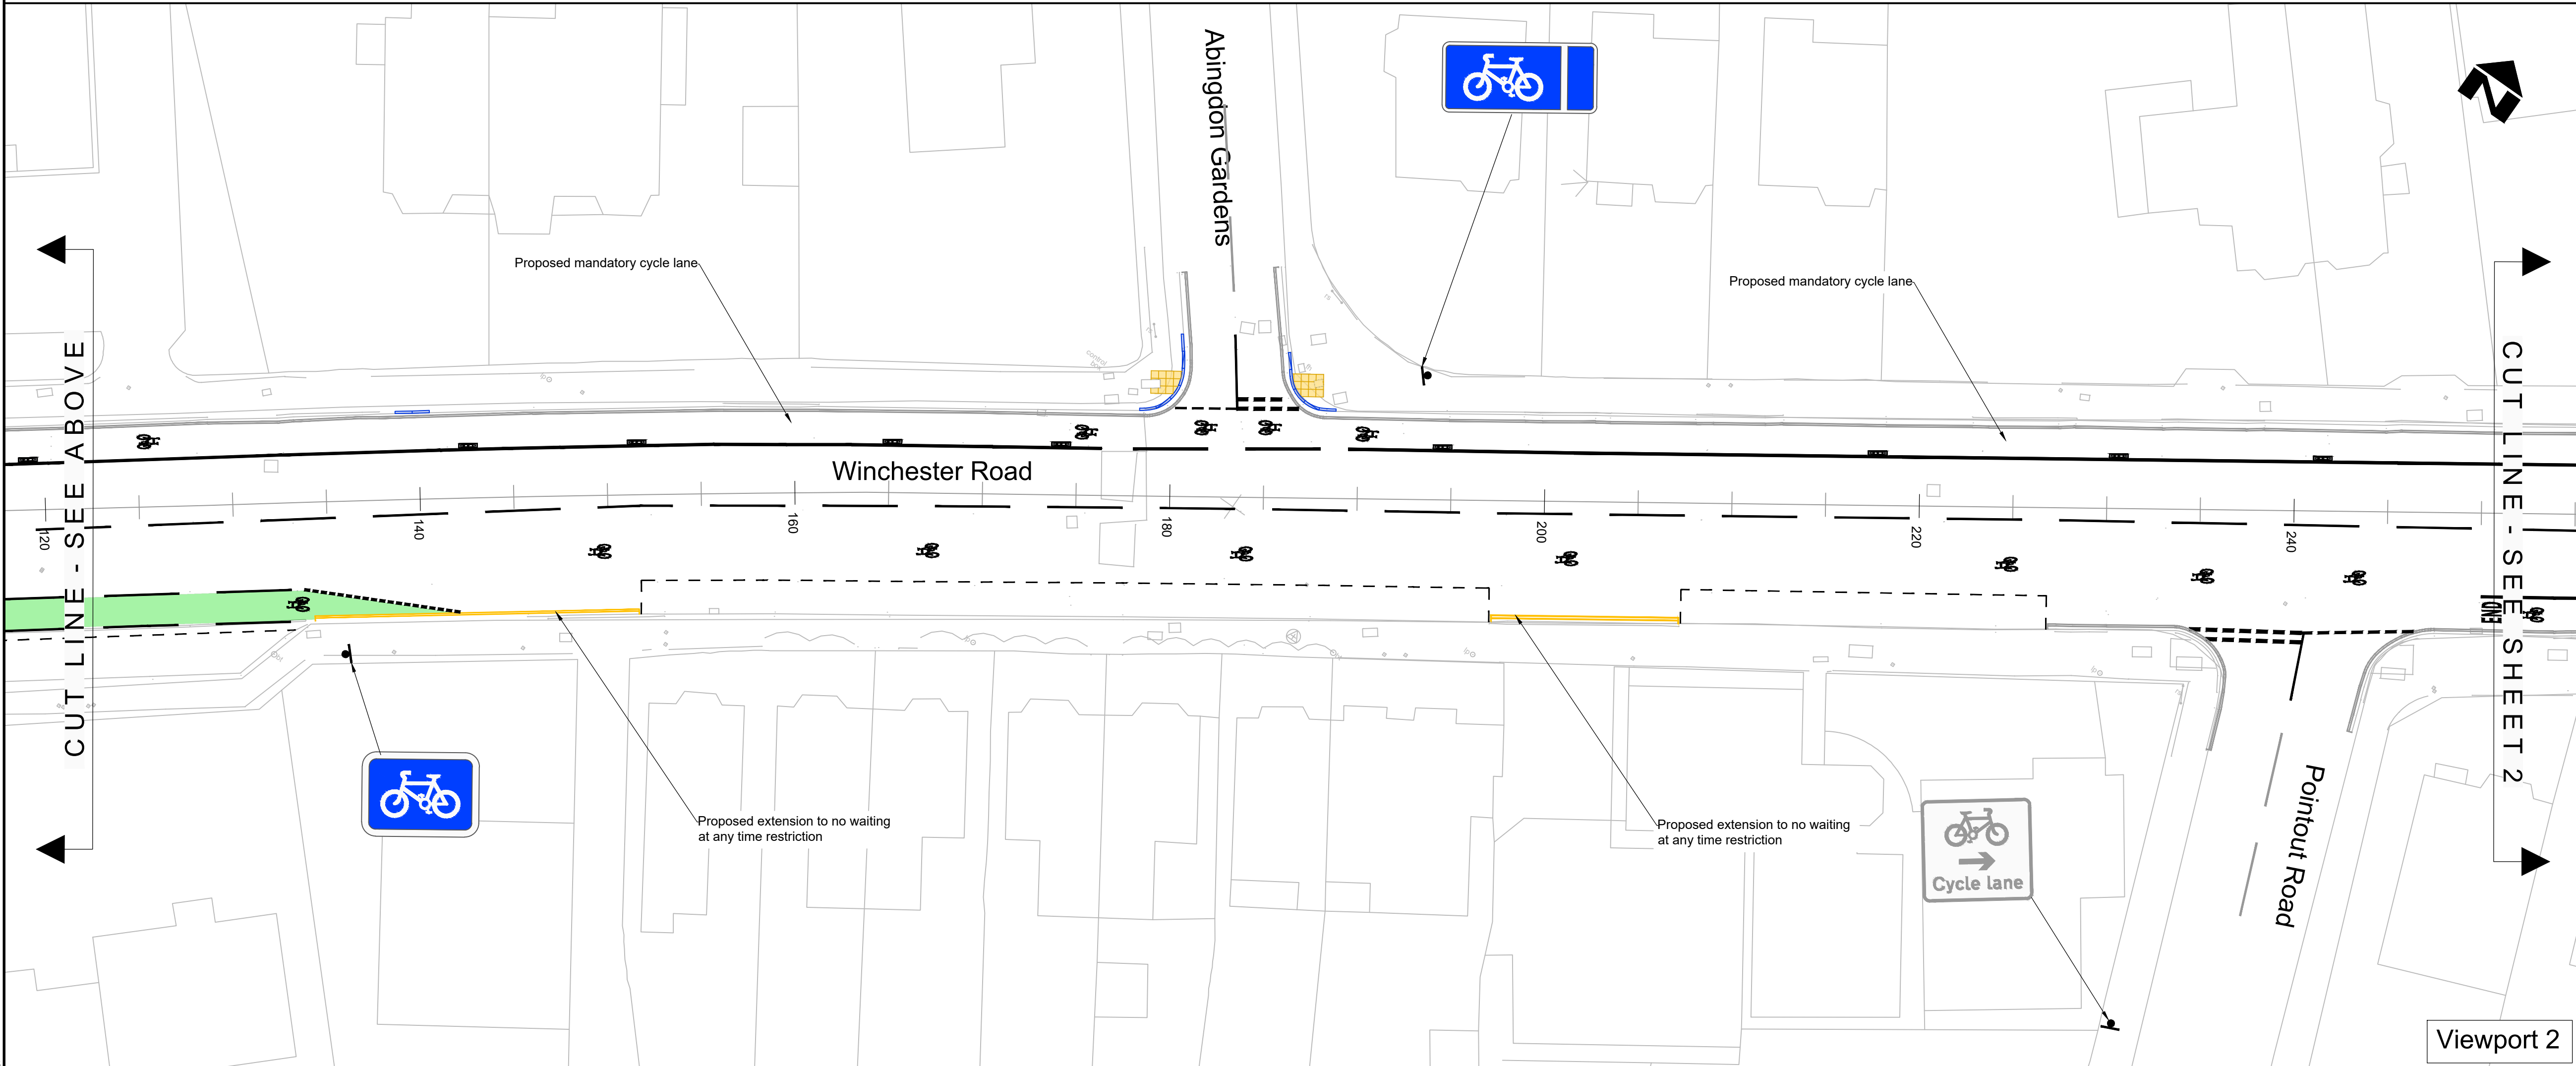

- Key:
- Green surfacing
 - Cycle lane defender with bollard
 - Proposed road markings (white)
 - Proposed extension to no waiting at any time restriction markings (yellow)
 - Existing no waiting at any time restriction markings (yellow)
 - Existing road markings
 - Proposed sign on post
 - Proposed sign on existing lighting column
 - Proposed kerb
 - Proposed traffic signal pole with primary traffic signal head
 - Proposed traffic signal stub pole
 - Proposed red coloured PCC blister tactile paving
 - Proposed buff coloured PCC blister tactile paving
 - Proposed buffcoloured PCC corduroy paving
 - Proposed buffcoloured PCC ladder and tramline tactile paving

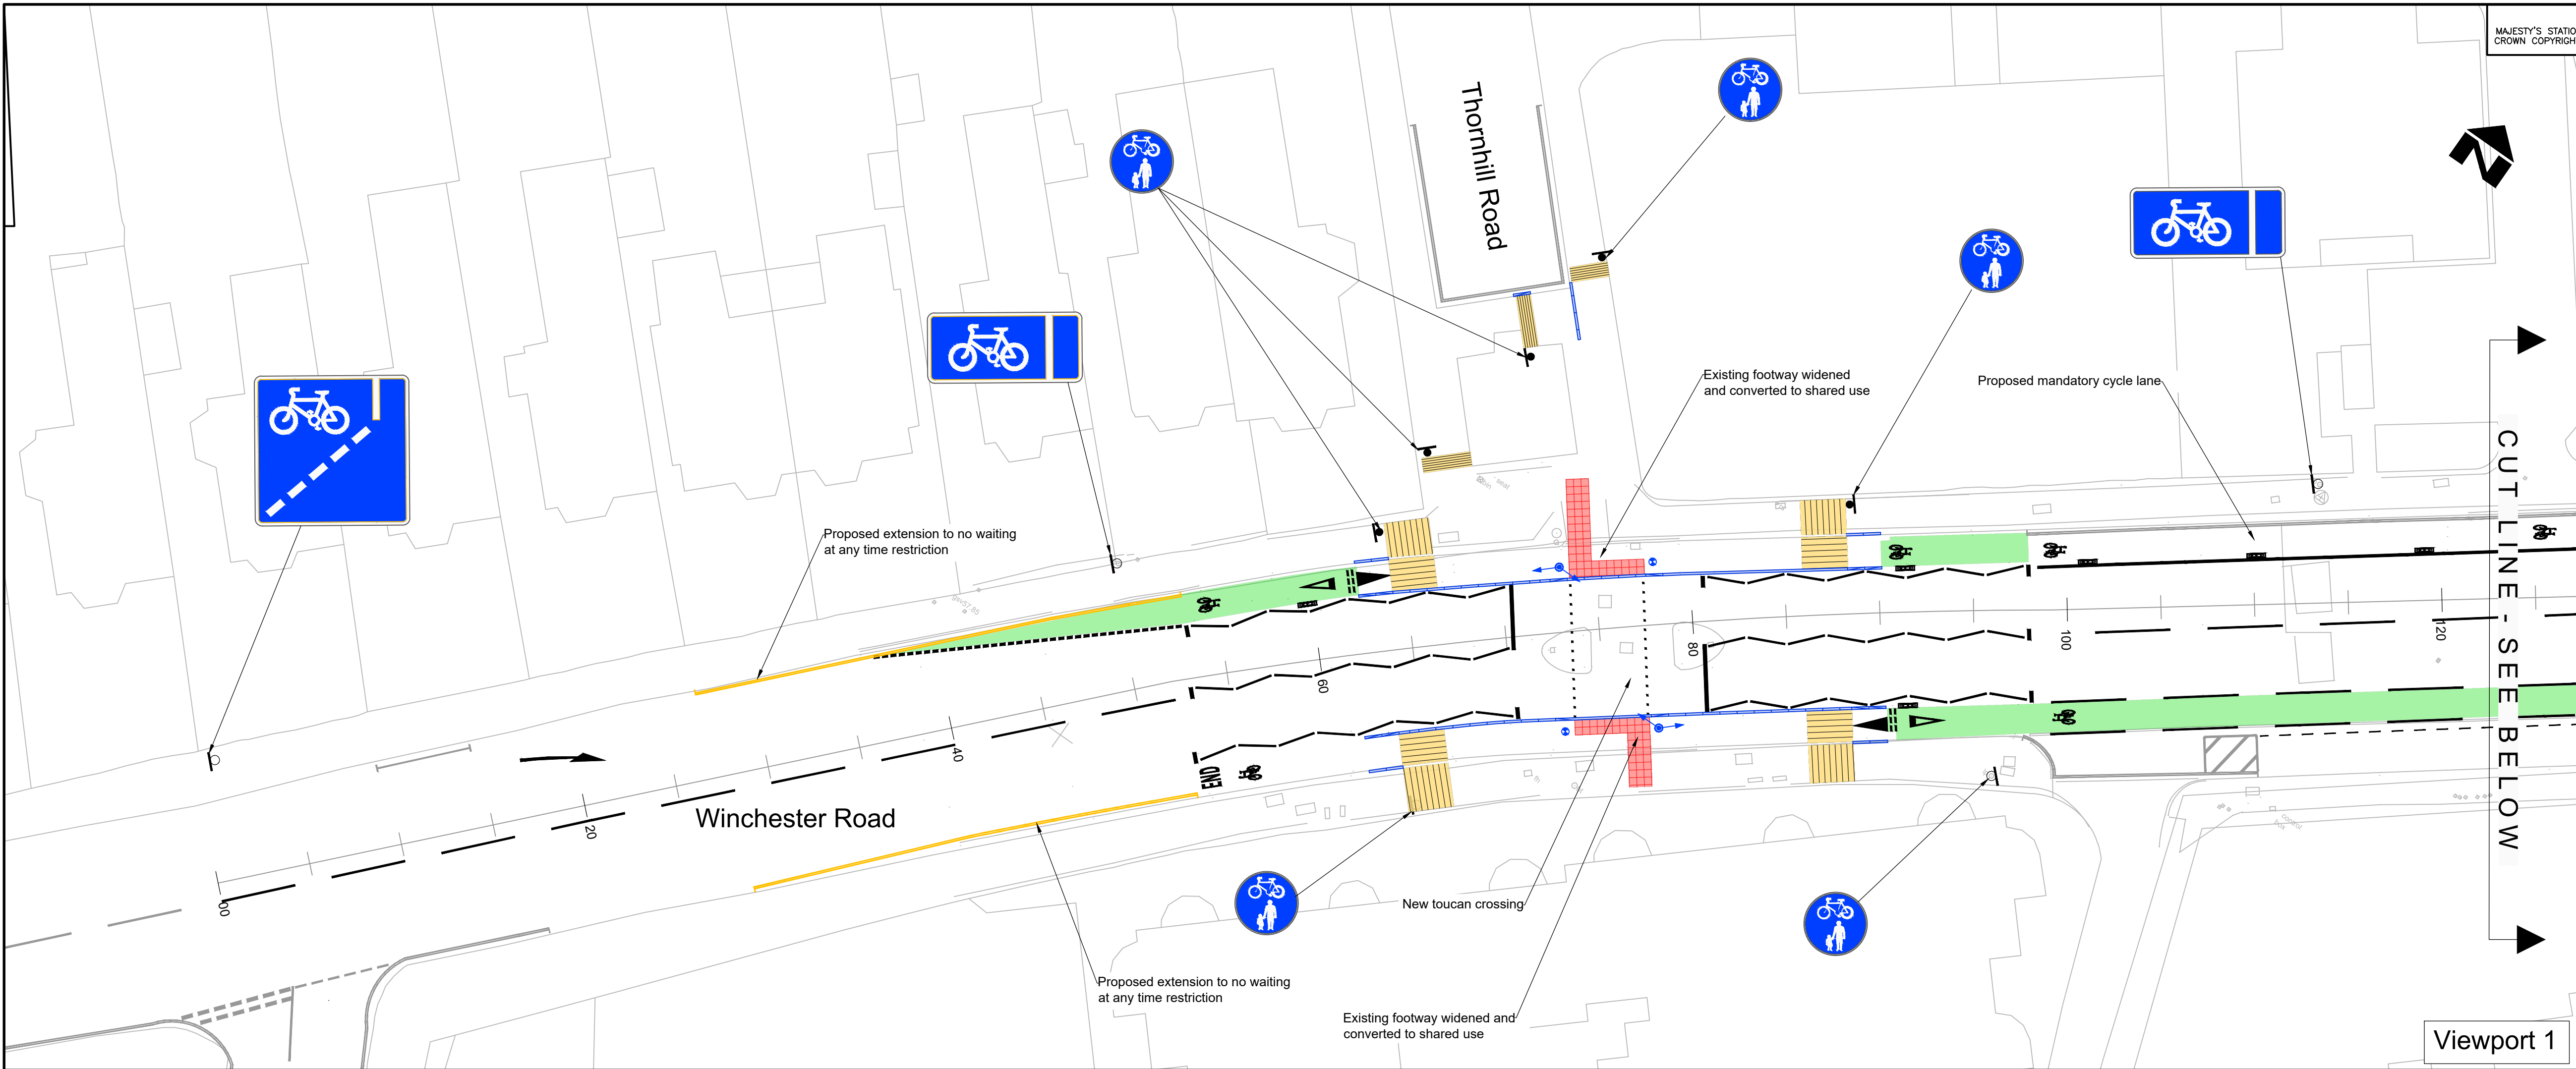

REV	DATE	DESIGNED	DRAWN	CHECKED	APPROVED	AMENDMENT
-----	------	----------	-------	---------	----------	-----------

DRAWING STATUS

S2 - Suitable for Information

Balfour Beatty
Living Places

City Depot & Recycling Park
First Avenue, Millbrook
SOUTHAMPTON SO15 0LJ
Web: www.balfourbeatty.com

Working in partnership **Design Group**

SOUTHAMPTON
CITY COUNCIL


Southampton City Council
Civic Centre
SOUTHAMPTON SO14 7LY

DRAWING TITLE

**Winchester Road
Highway Improvements
Detail Design
Traffic Regulation Order (TRO) Plan**

DESIGNED EAG	DRAWN EAG	CHECKED	APPROVED	DATE 09/07/26	SCALE @ A1 1:200
DRAWING NUMBER CRXLS011-BAL-TRA061-XX-DR-CH-00001				SHEET 1 of 4	REVISION P01

Location Plan (NTS)

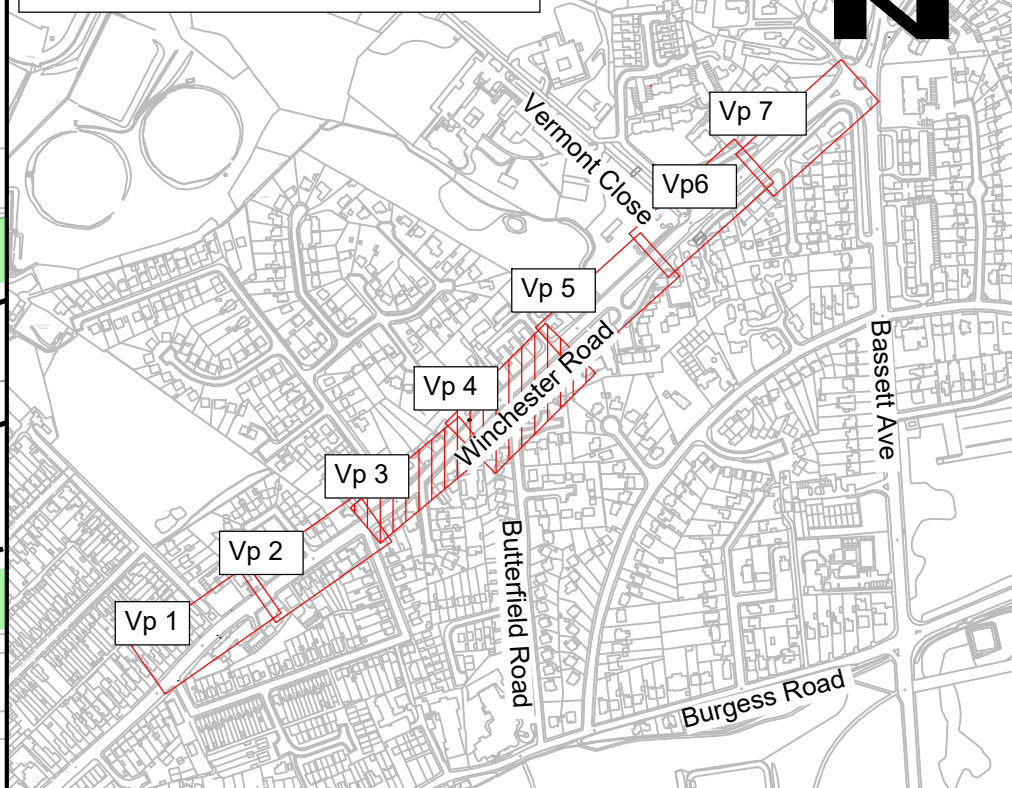

- Key:
- Green surfacing
 - Cycle lane defender with bollard
 - Proposed road markings (white)
 - Proposed extension to no waiting at any time restriction markings (yellow)
 - Existing no waiting at any time restriction markings (yellow)
 - Existing road markings
 - Proposed sign on post
 - Proposed sign on existing lighting column
 - Proposed kerb
 - Proposed traffic signal pole with primary traffic signal head
 - Proposed traffic signal stub pole
 - Proposed red coloured PCC blister tactile paving
 - Proposed buff coloured PCC blister tactile paving
 - Proposed buffcoloured PCC corduroy paving
 - Proposed buffcoloured PCC ladder and tramline tactile paving

REV DATE DESD/DRWN CHKD/APPD AMENDMENT

DRAWING STATUS

S2 - Suitable for Information

Balfour Beatty
Living Places

City Depot & Recycling Park
First Avenue, Millbrook
SOUTHAMPTON SO15 0LJ
Web: www.balfourbeatty.com

Working in partnership

Design Group



Southampton City Council
Civic Centre
SOUTHAMPTON SO14 7LY

DRAWING TITLE



Winchester Road
Highway Improvements
Detail Design
Traffic Regulation Order (TRO) Plan

DESIGNED EAG	DRAWN EAG	CHECKED	APPROVED	DATE 09/07/26	SCALE @ A1 1:200
-----------------	--------------	---------	----------	------------------	------------------------


DRAWING NUMBER	SHEET	REVISION
----------------	-------	----------

CRXLS011-BAL-TRA061-XX-DR-CH-00002	2 of 4	P01
------------------------------------	--------	-----



DO NOT SCALE FROM THIS DRAWING

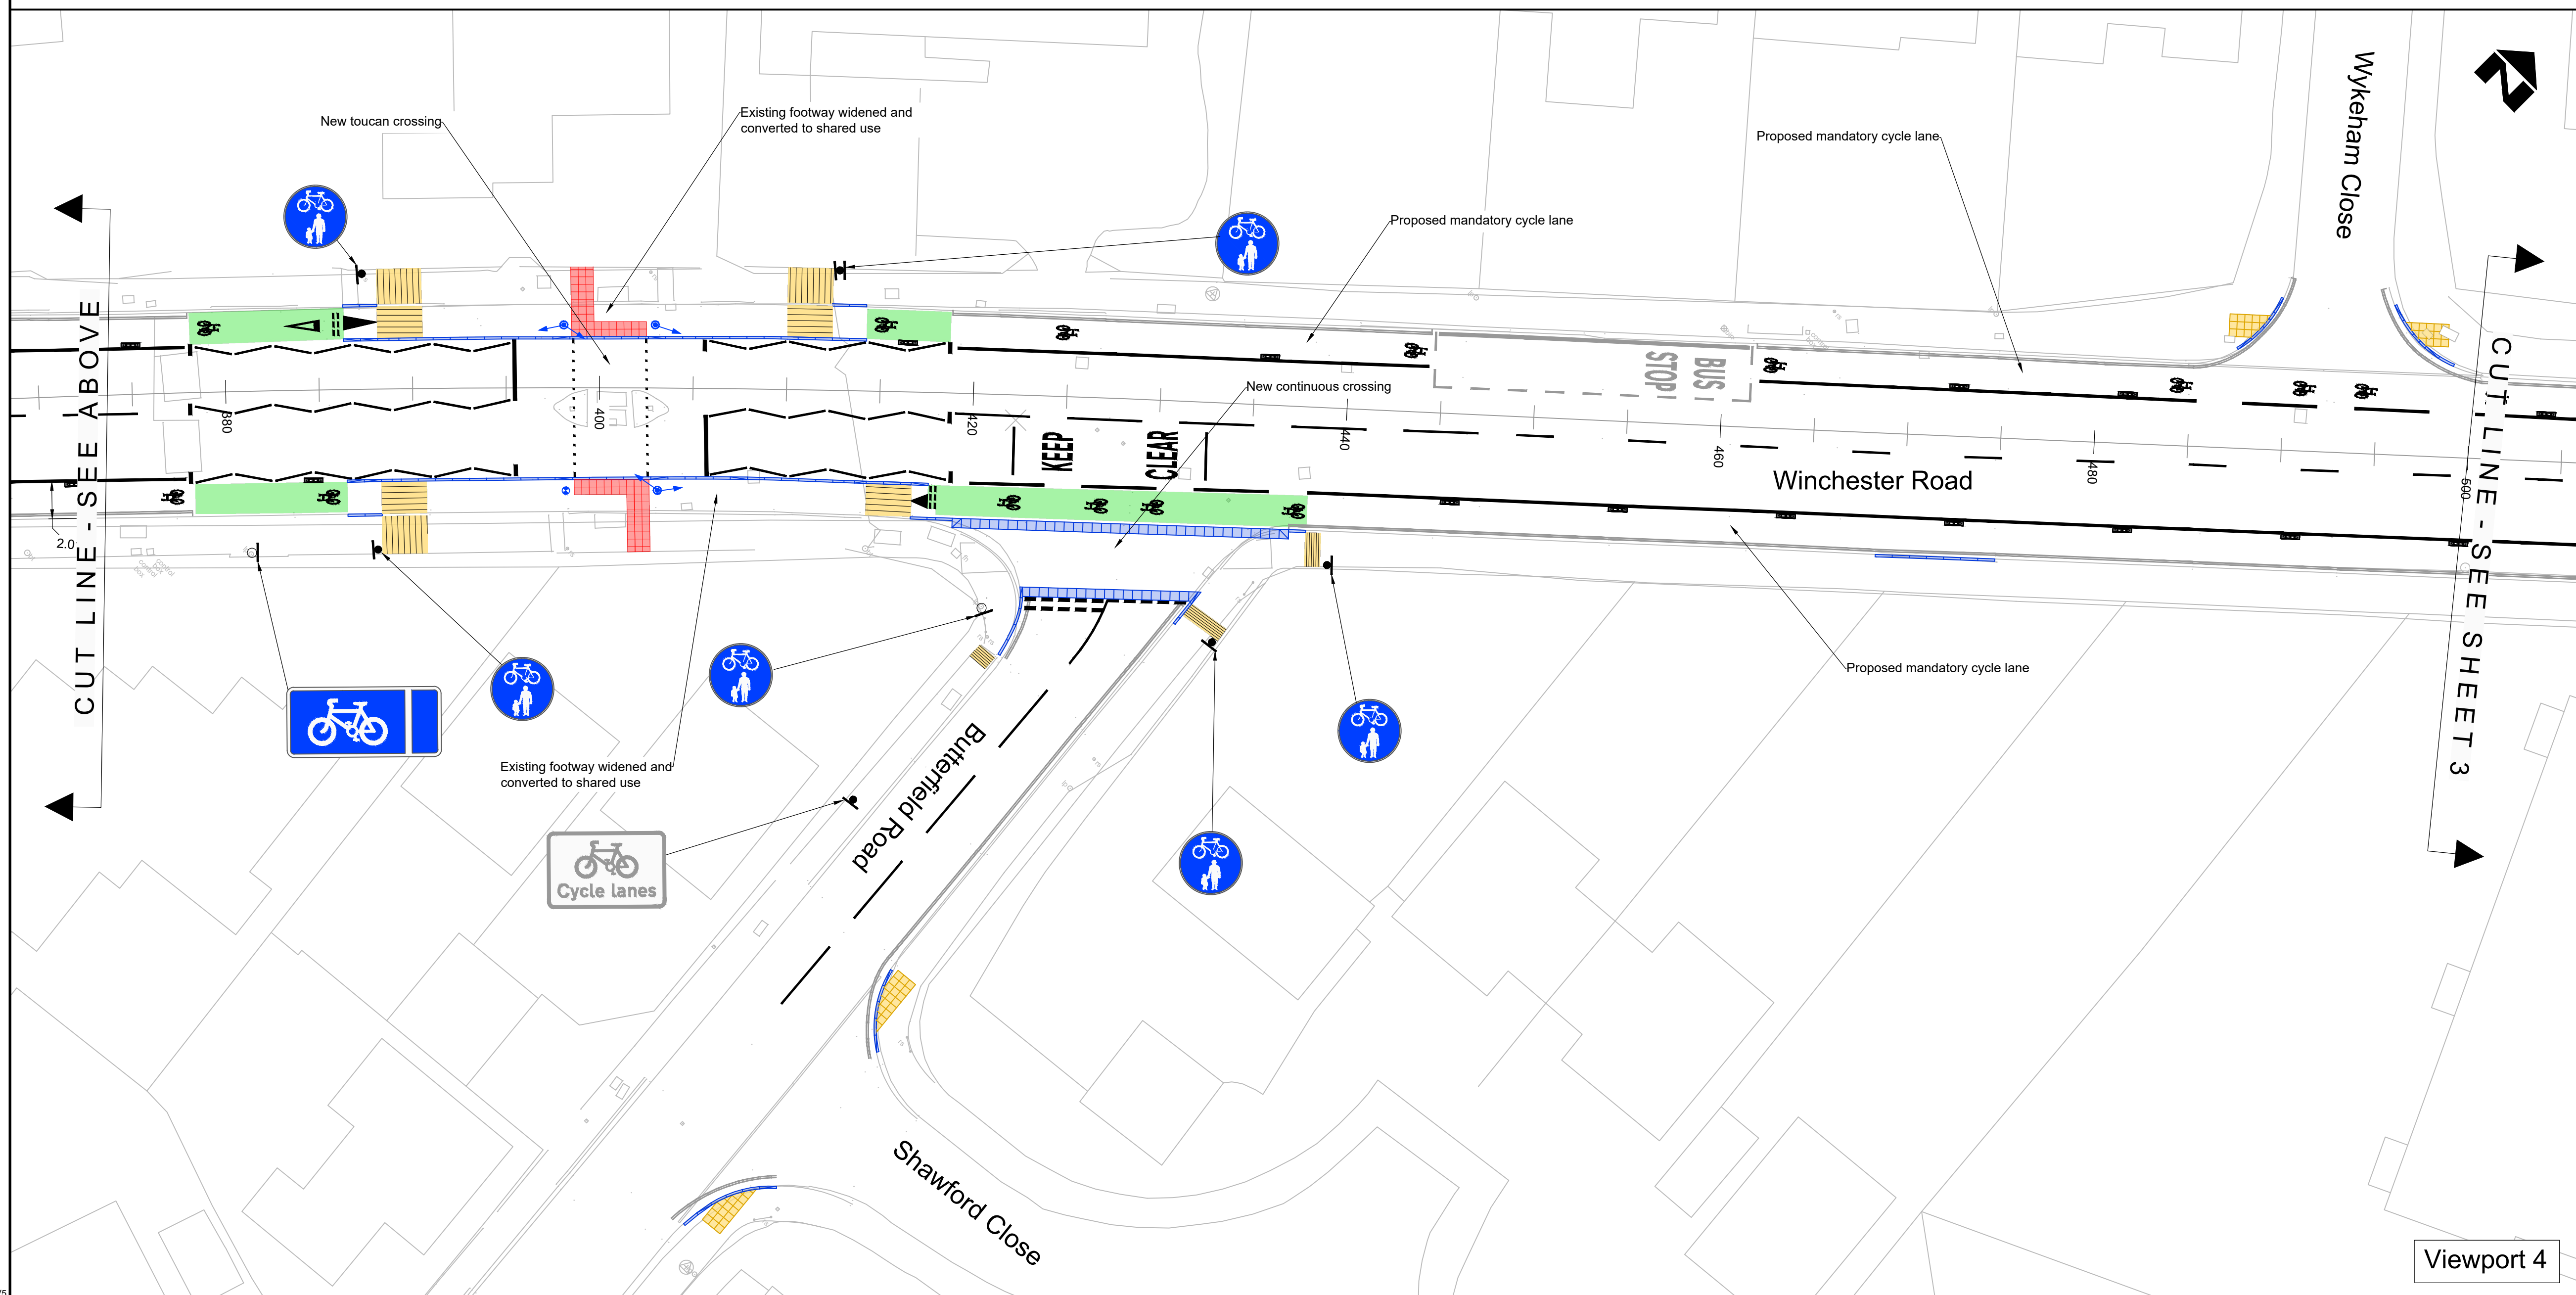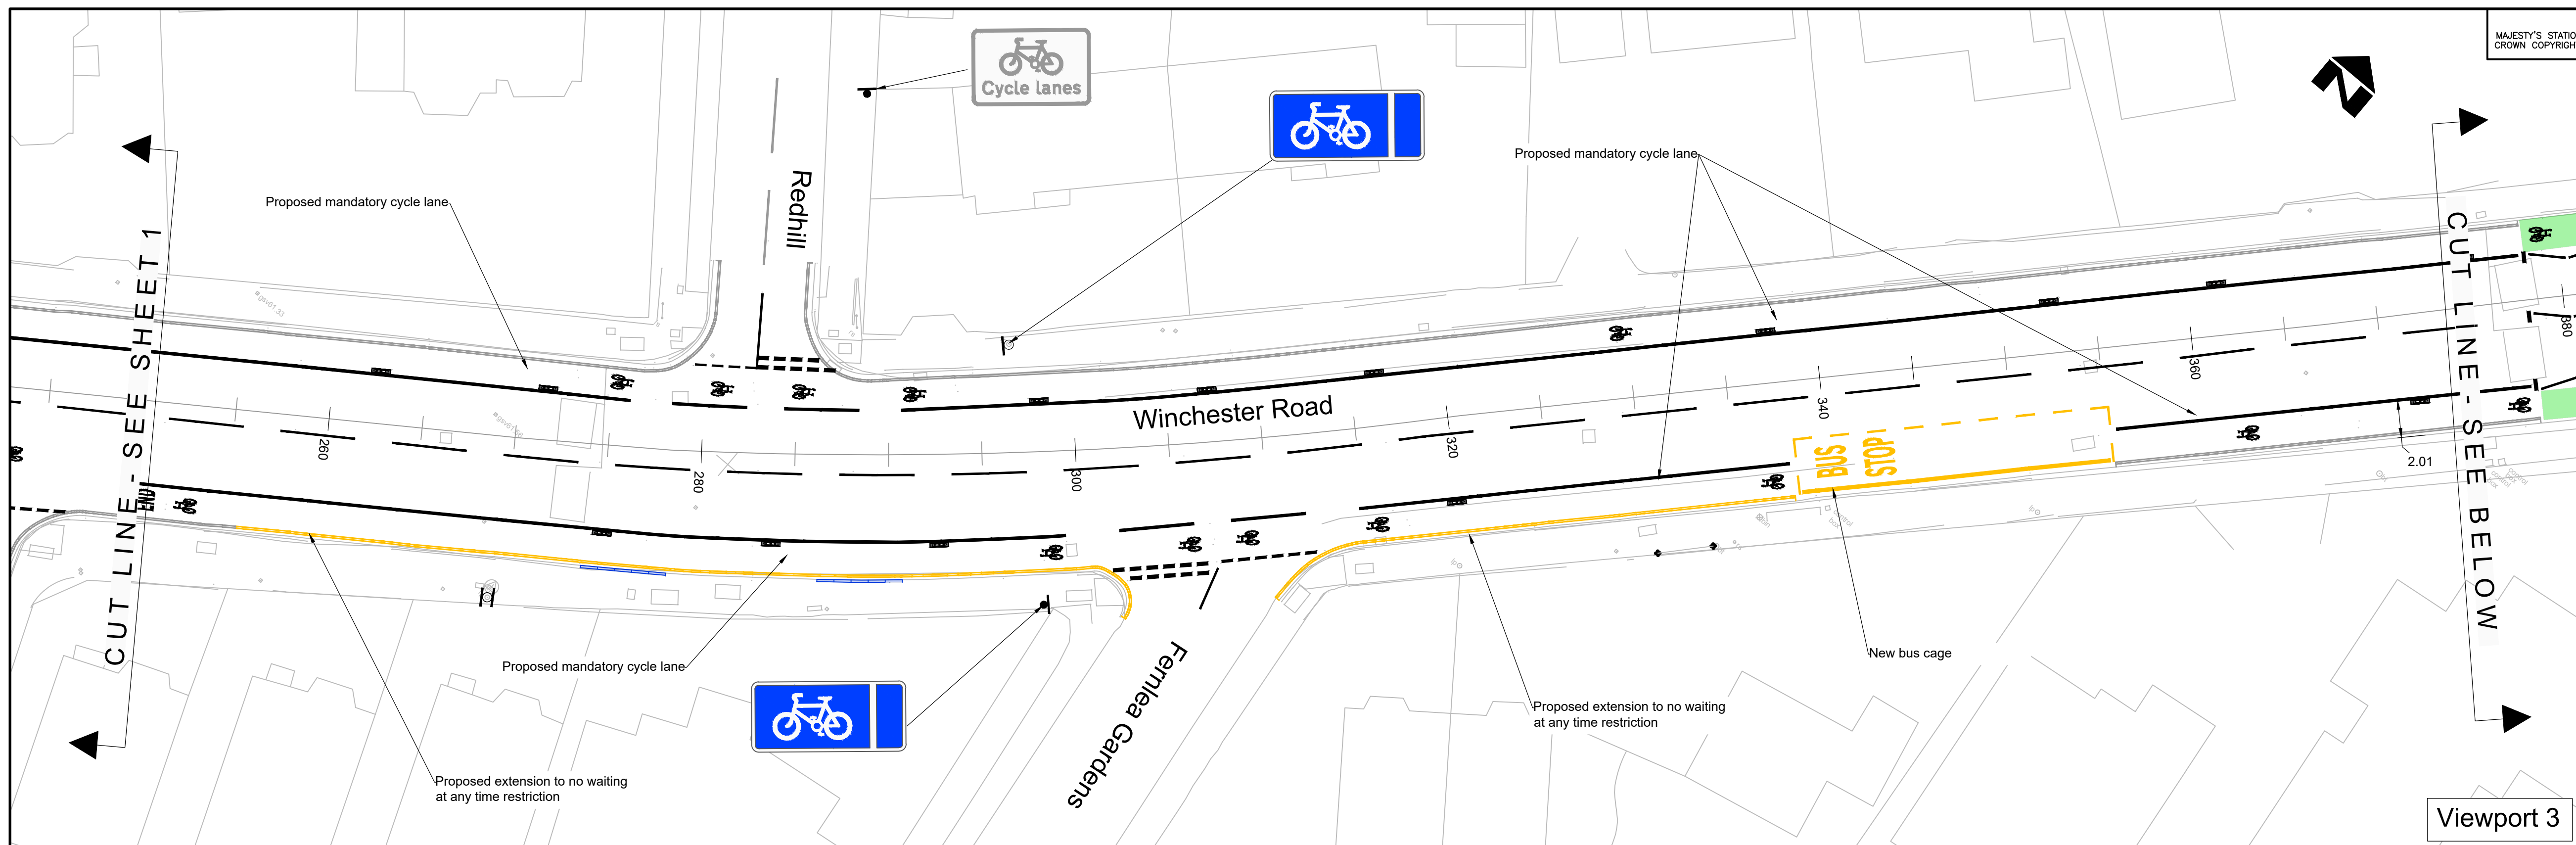


Location Plan (NTS)

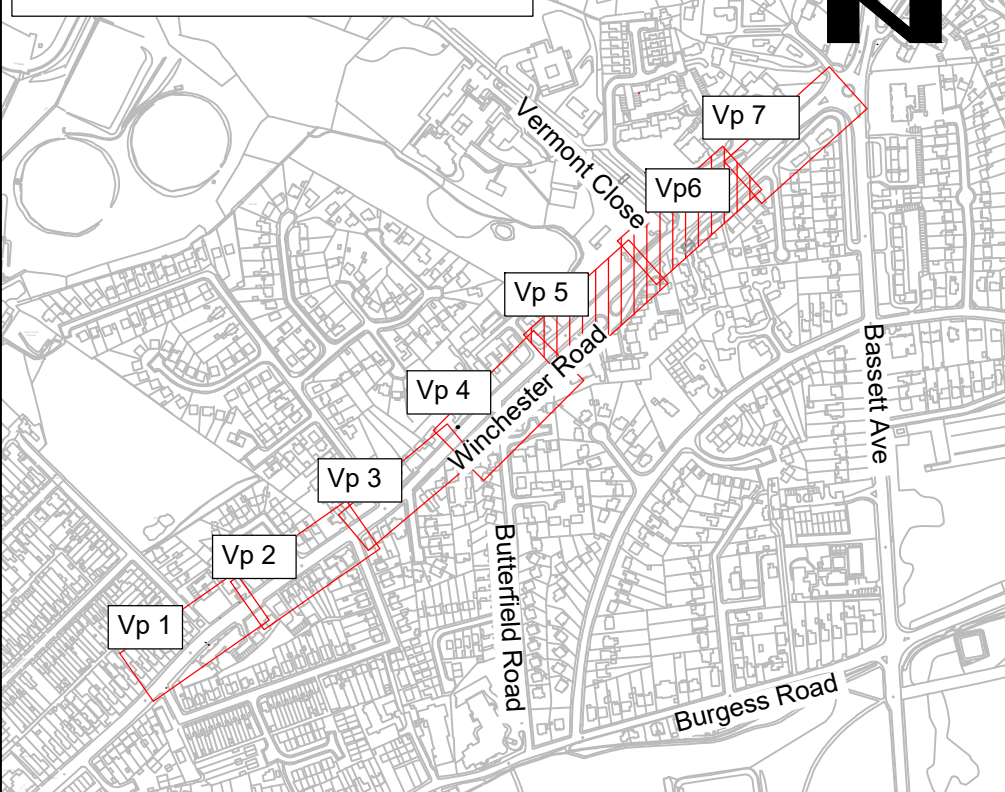


- Key:
- Green surfacing
 - Cycle lane defender with bollard
 - Proposed road markings (white)
 - Proposed extension to no waiting at any time restriction markings (yellow)
 - Existing no waiting at any time restriction markings (yellow)
 - Existing road markings
 - Proposed sign on post
 - Proposed sign on existing lighting column
 - Proposed kerb
 - Proposed traffic signal pole with primary traffic signal head
 - Proposed traffic signal stub pole
 - Proposed red coloured PCC blister tactile paving
 - Proposed buff coloured PCC blister tactile paving
 - Proposed buffcoloured PCC corduroy paving
 - Proposed buffcoloured PCC ladder and tramline tactile paving

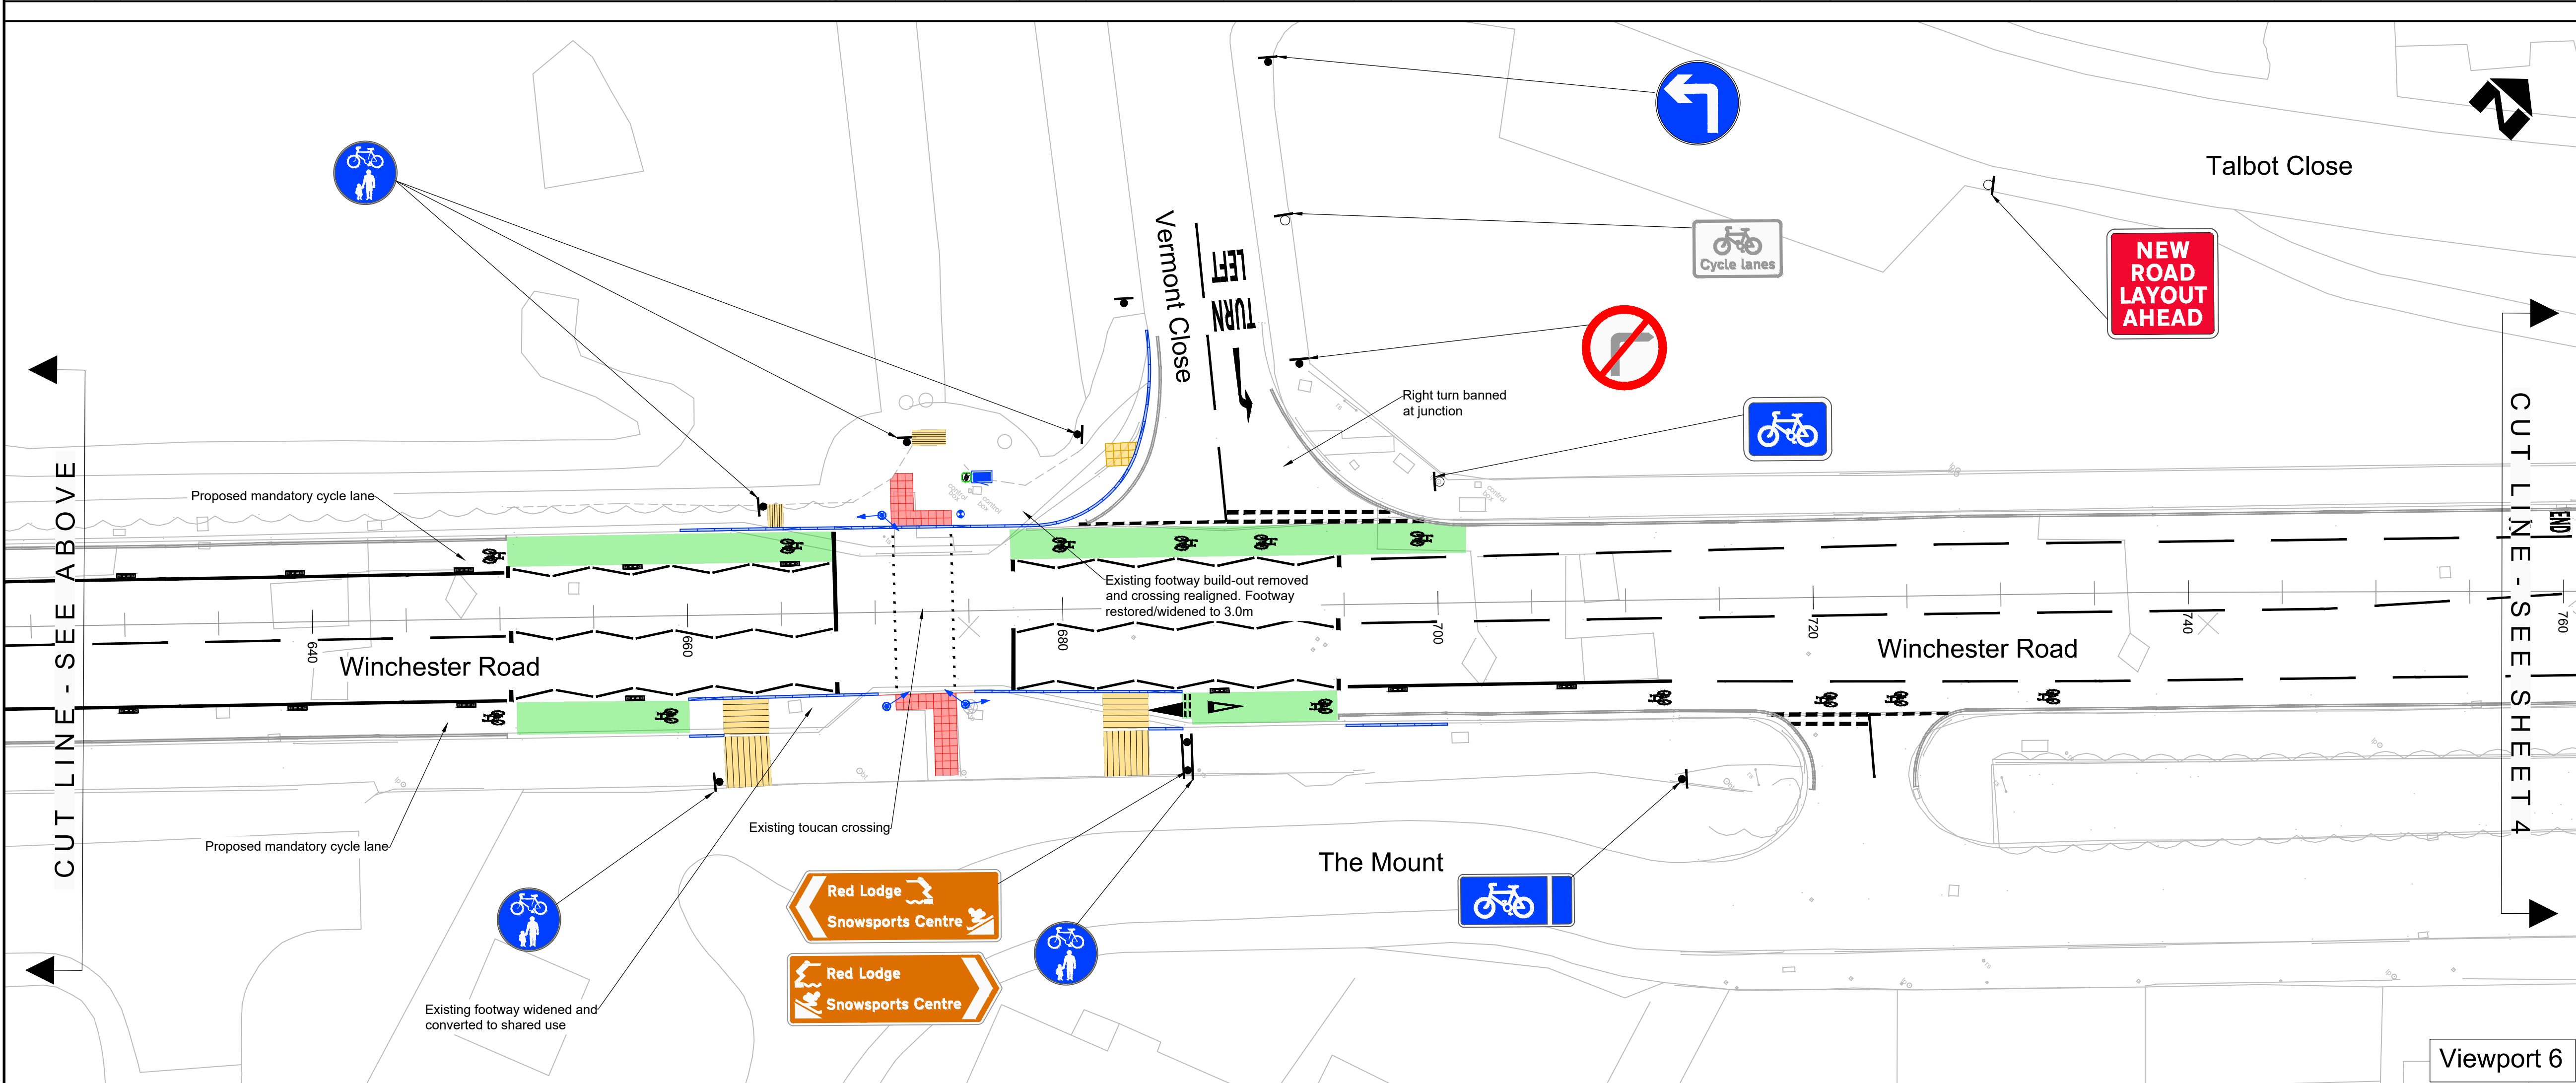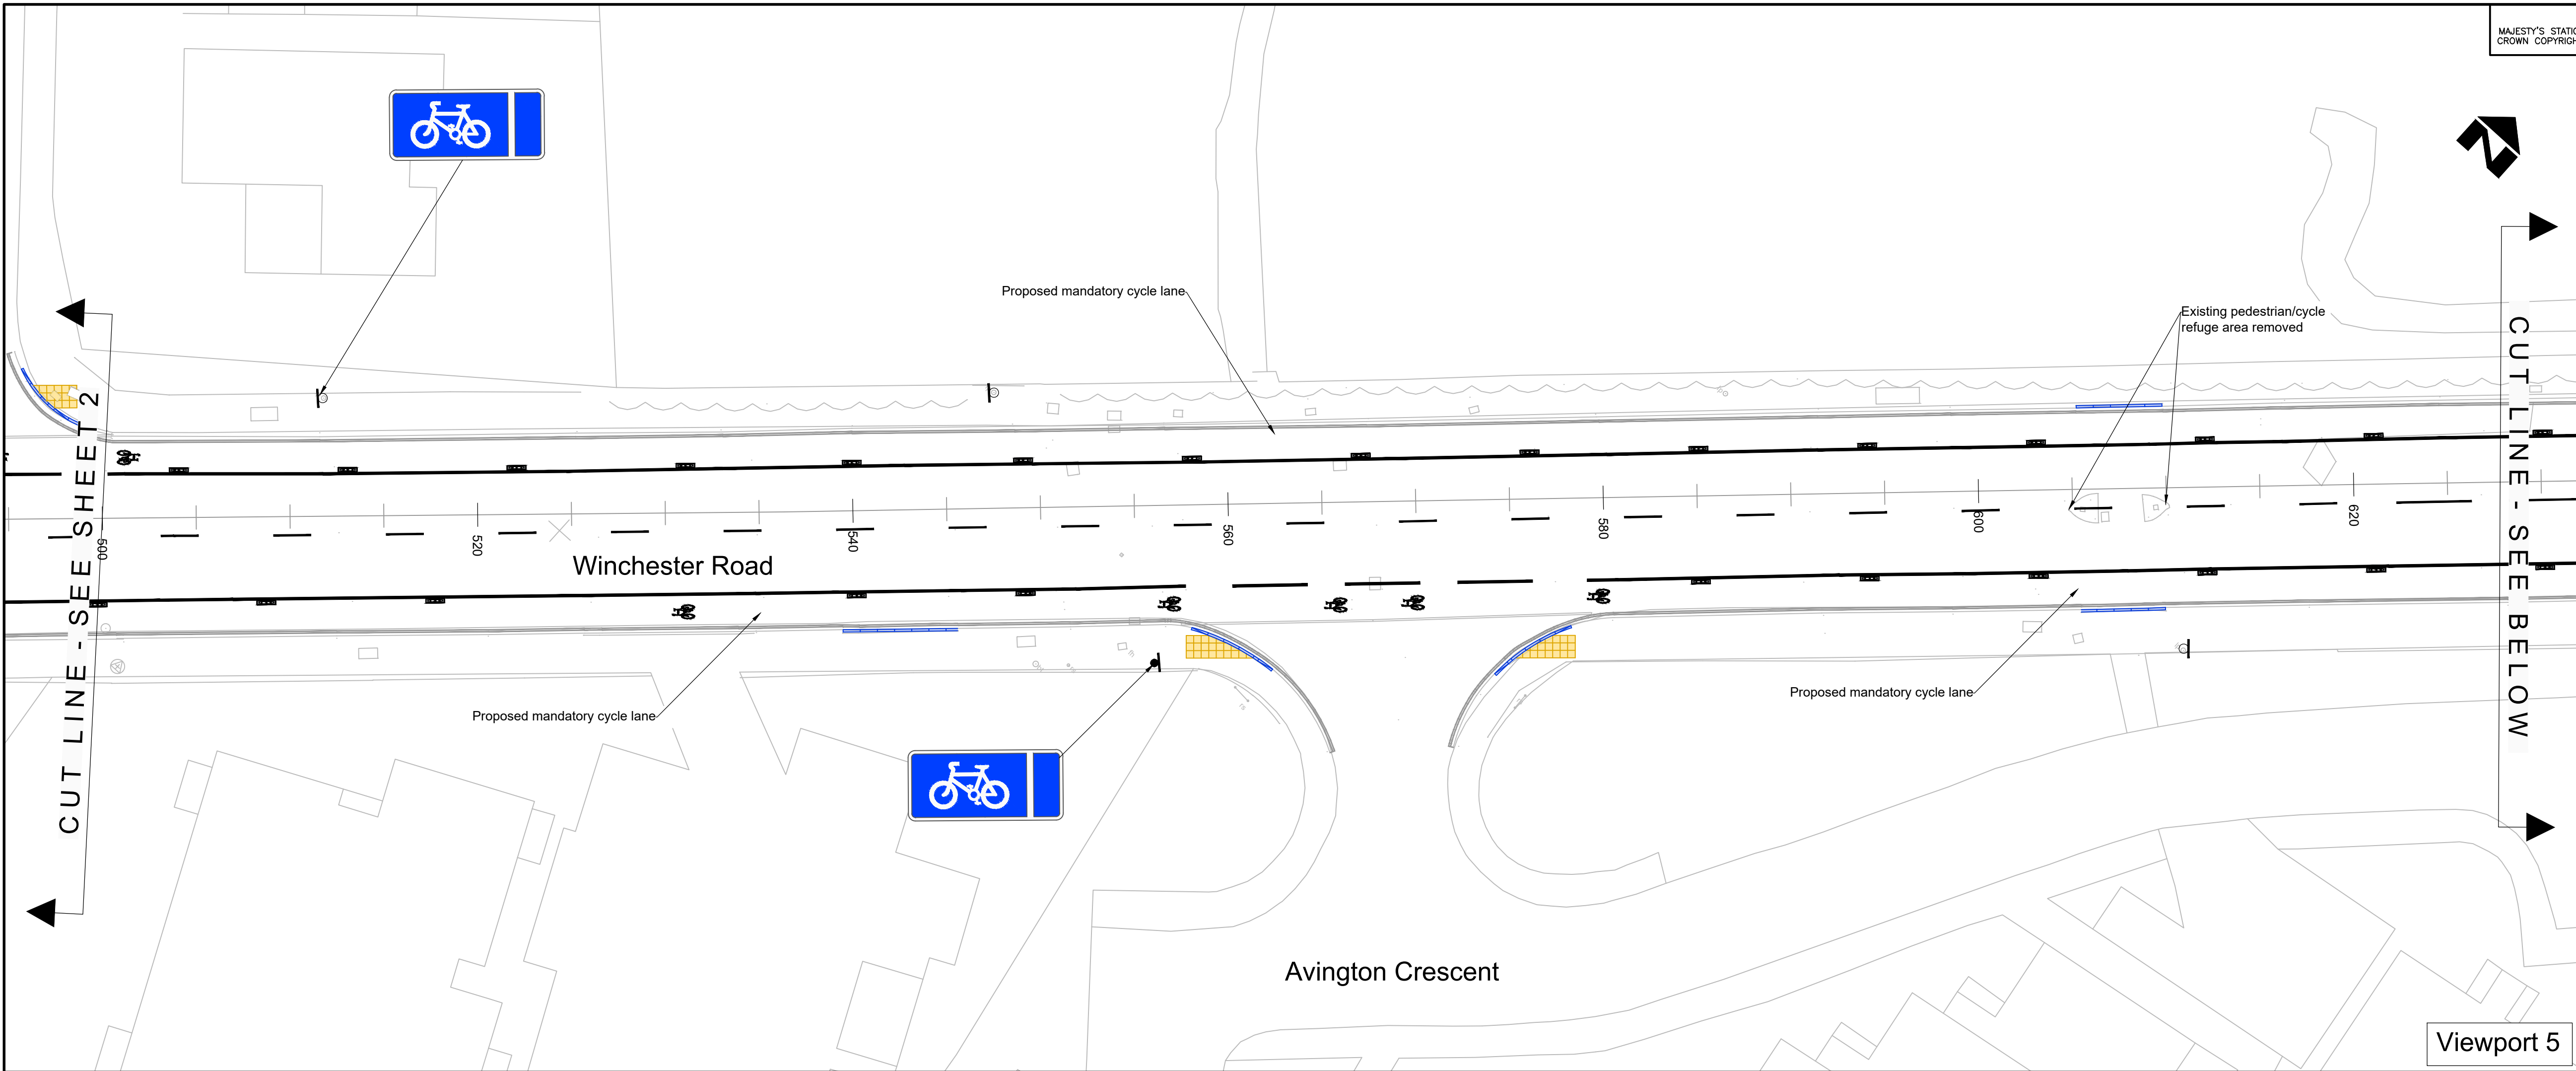

REV	DATE	DESIGNED	DRAWN	CHECKED	APPROVED	AMENDMENT
DRAWING STATUS						
S2 - Suitable for Information						
Balfour Beatty Living Places						
City Depot & Recycling Park First Avenue, Millbrook SOUTHAMPTON SO15 0LJ Web: www.balfourbeatty.com						
Working in partnership Design Group						
SOUTHAMPTON CITY COUNCIL						
Southampton City Council Civic Centre SOUTHAMPTON SO14 7LY						
DRAWING TITLE						
Winchester Road Highway Improvements Detail Design Traffic Regulation Order (TRO) Plan						
DESIGNED EAG	DRAWN EAG	CHECKED	APPROVED	DATE 09/07/26	SCALE @ A1 1:200	
DRAWING NUMBER				SHEET	REVISION	
CRXLS011-BAL-TRA061-XX-DR-CH-00003				3 of 4	P01	

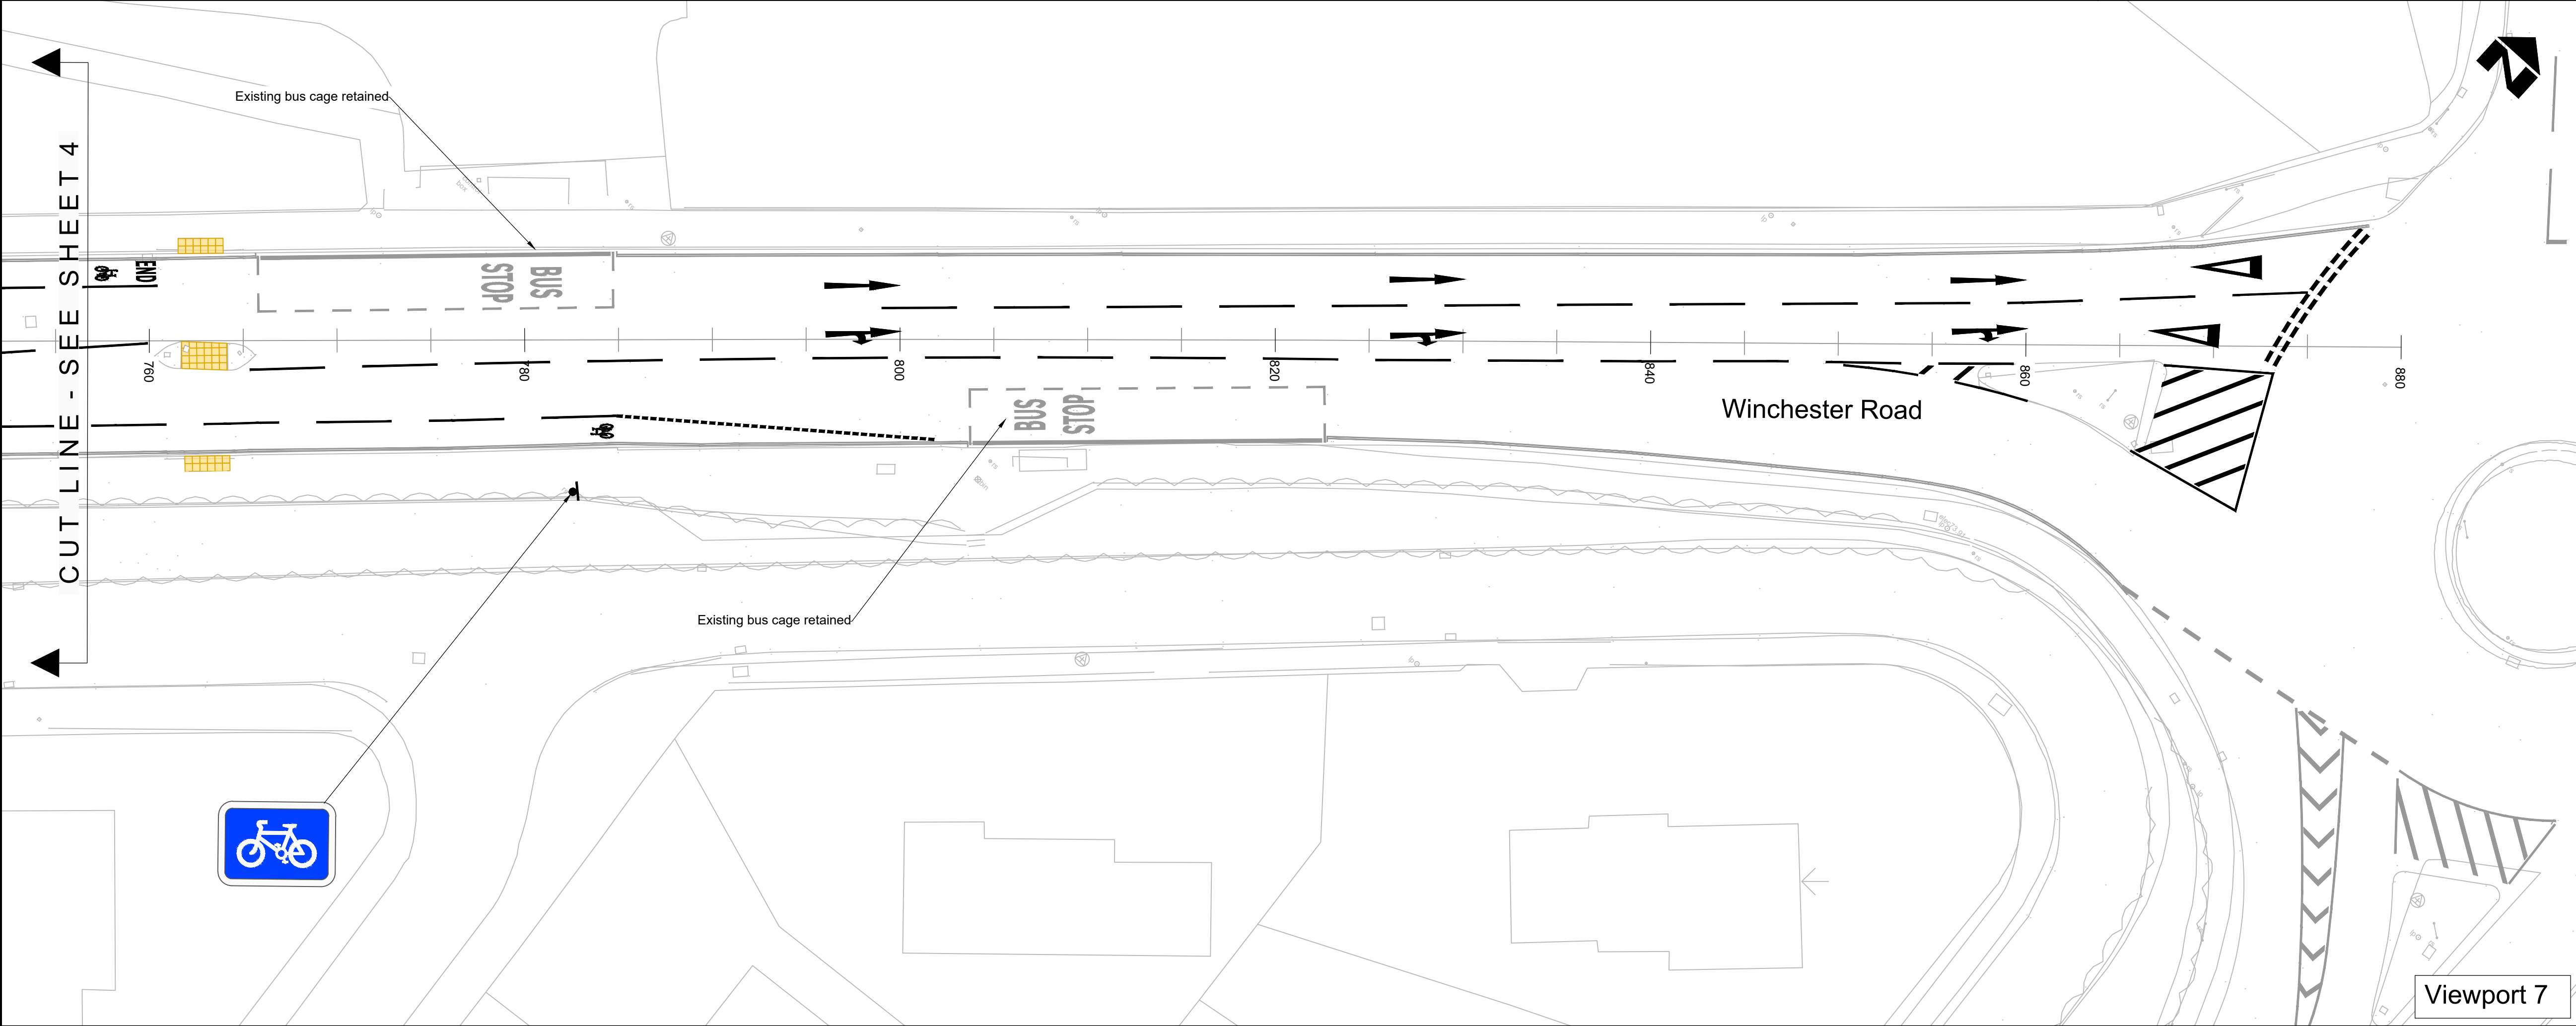

Location Plan (NTS)

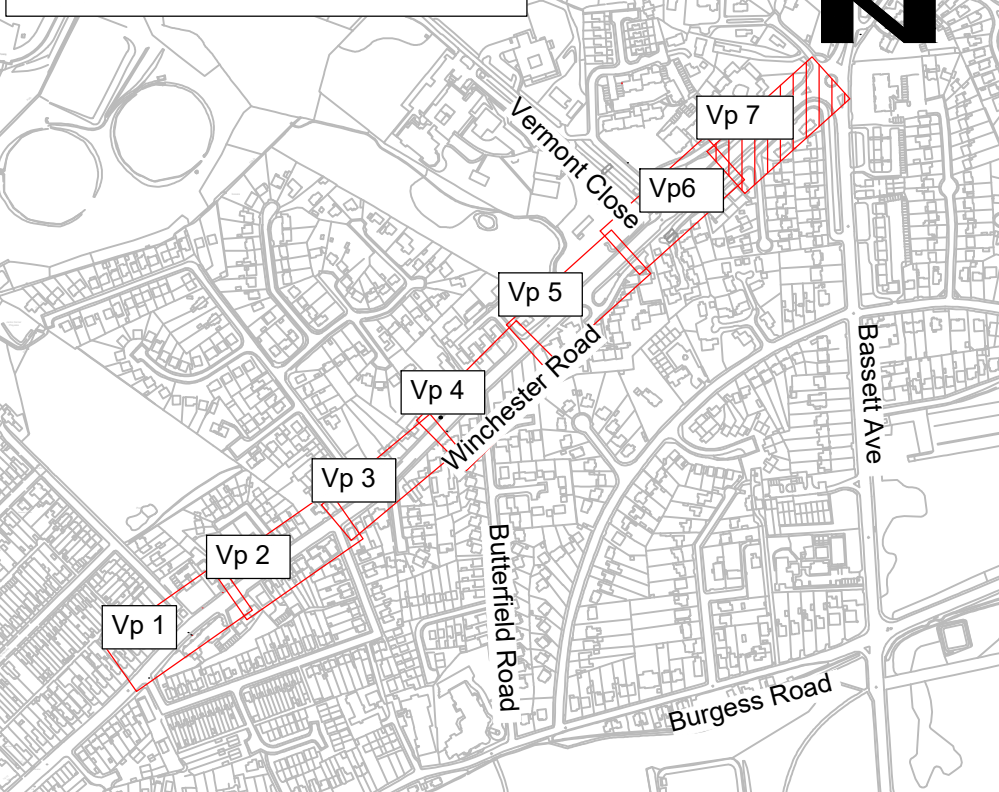

Key:

- Green surfacing
- Cycle lane defender with bollard
- Proposed road markings (white)
- Proposed extension to no waiting at any time restriction markings (yellow)
- Existing no waiting at any time restriction markings (yellow)
- Existing road markings
- Proposed sign on post
- Proposed sign on existing lighting column
- Proposed kerb
- Proposed traffic signal pole with primary traffic signal head
- Proposed traffic signal stub pole
- Proposed red coloured PCC blister tactile paving
- Proposed buff coloured PCC blister tactile paving
- Proposed buffcoloured PCC corduroy paving
- Proposed buffcoloured PCC ladder and tramline tactile paving

REV	DATE	DESIGNED	DRAWN	CHECKED	APPROVED	AMENDMENT
DRAWING STATUS						

S2 - Suitable for Information

City Depot & Recycling Park
First Avenue, Millbrook
SOUTHAMPTON SO15 0LJ
Web www.balfourbeatty.com

Working in partnership Design Group

Southampton City Council
Civic Centre
SOUTHAMPTON SO14 7LY

Winchester Road
Highway Improvements
Detail Design
Traffic Regulation Order (TRO) Plan

DESIGNED	DRAWN	CHECKED	APPROVED	DATE	SCALE	©	A1
EAG	EAG			09/07/26	1:200		
DRAWING NUMBER				SHEET	REVISION		
CRXLS011-BAL-TRA061-XX-DR-CH-00004				4 of 4	P01		