



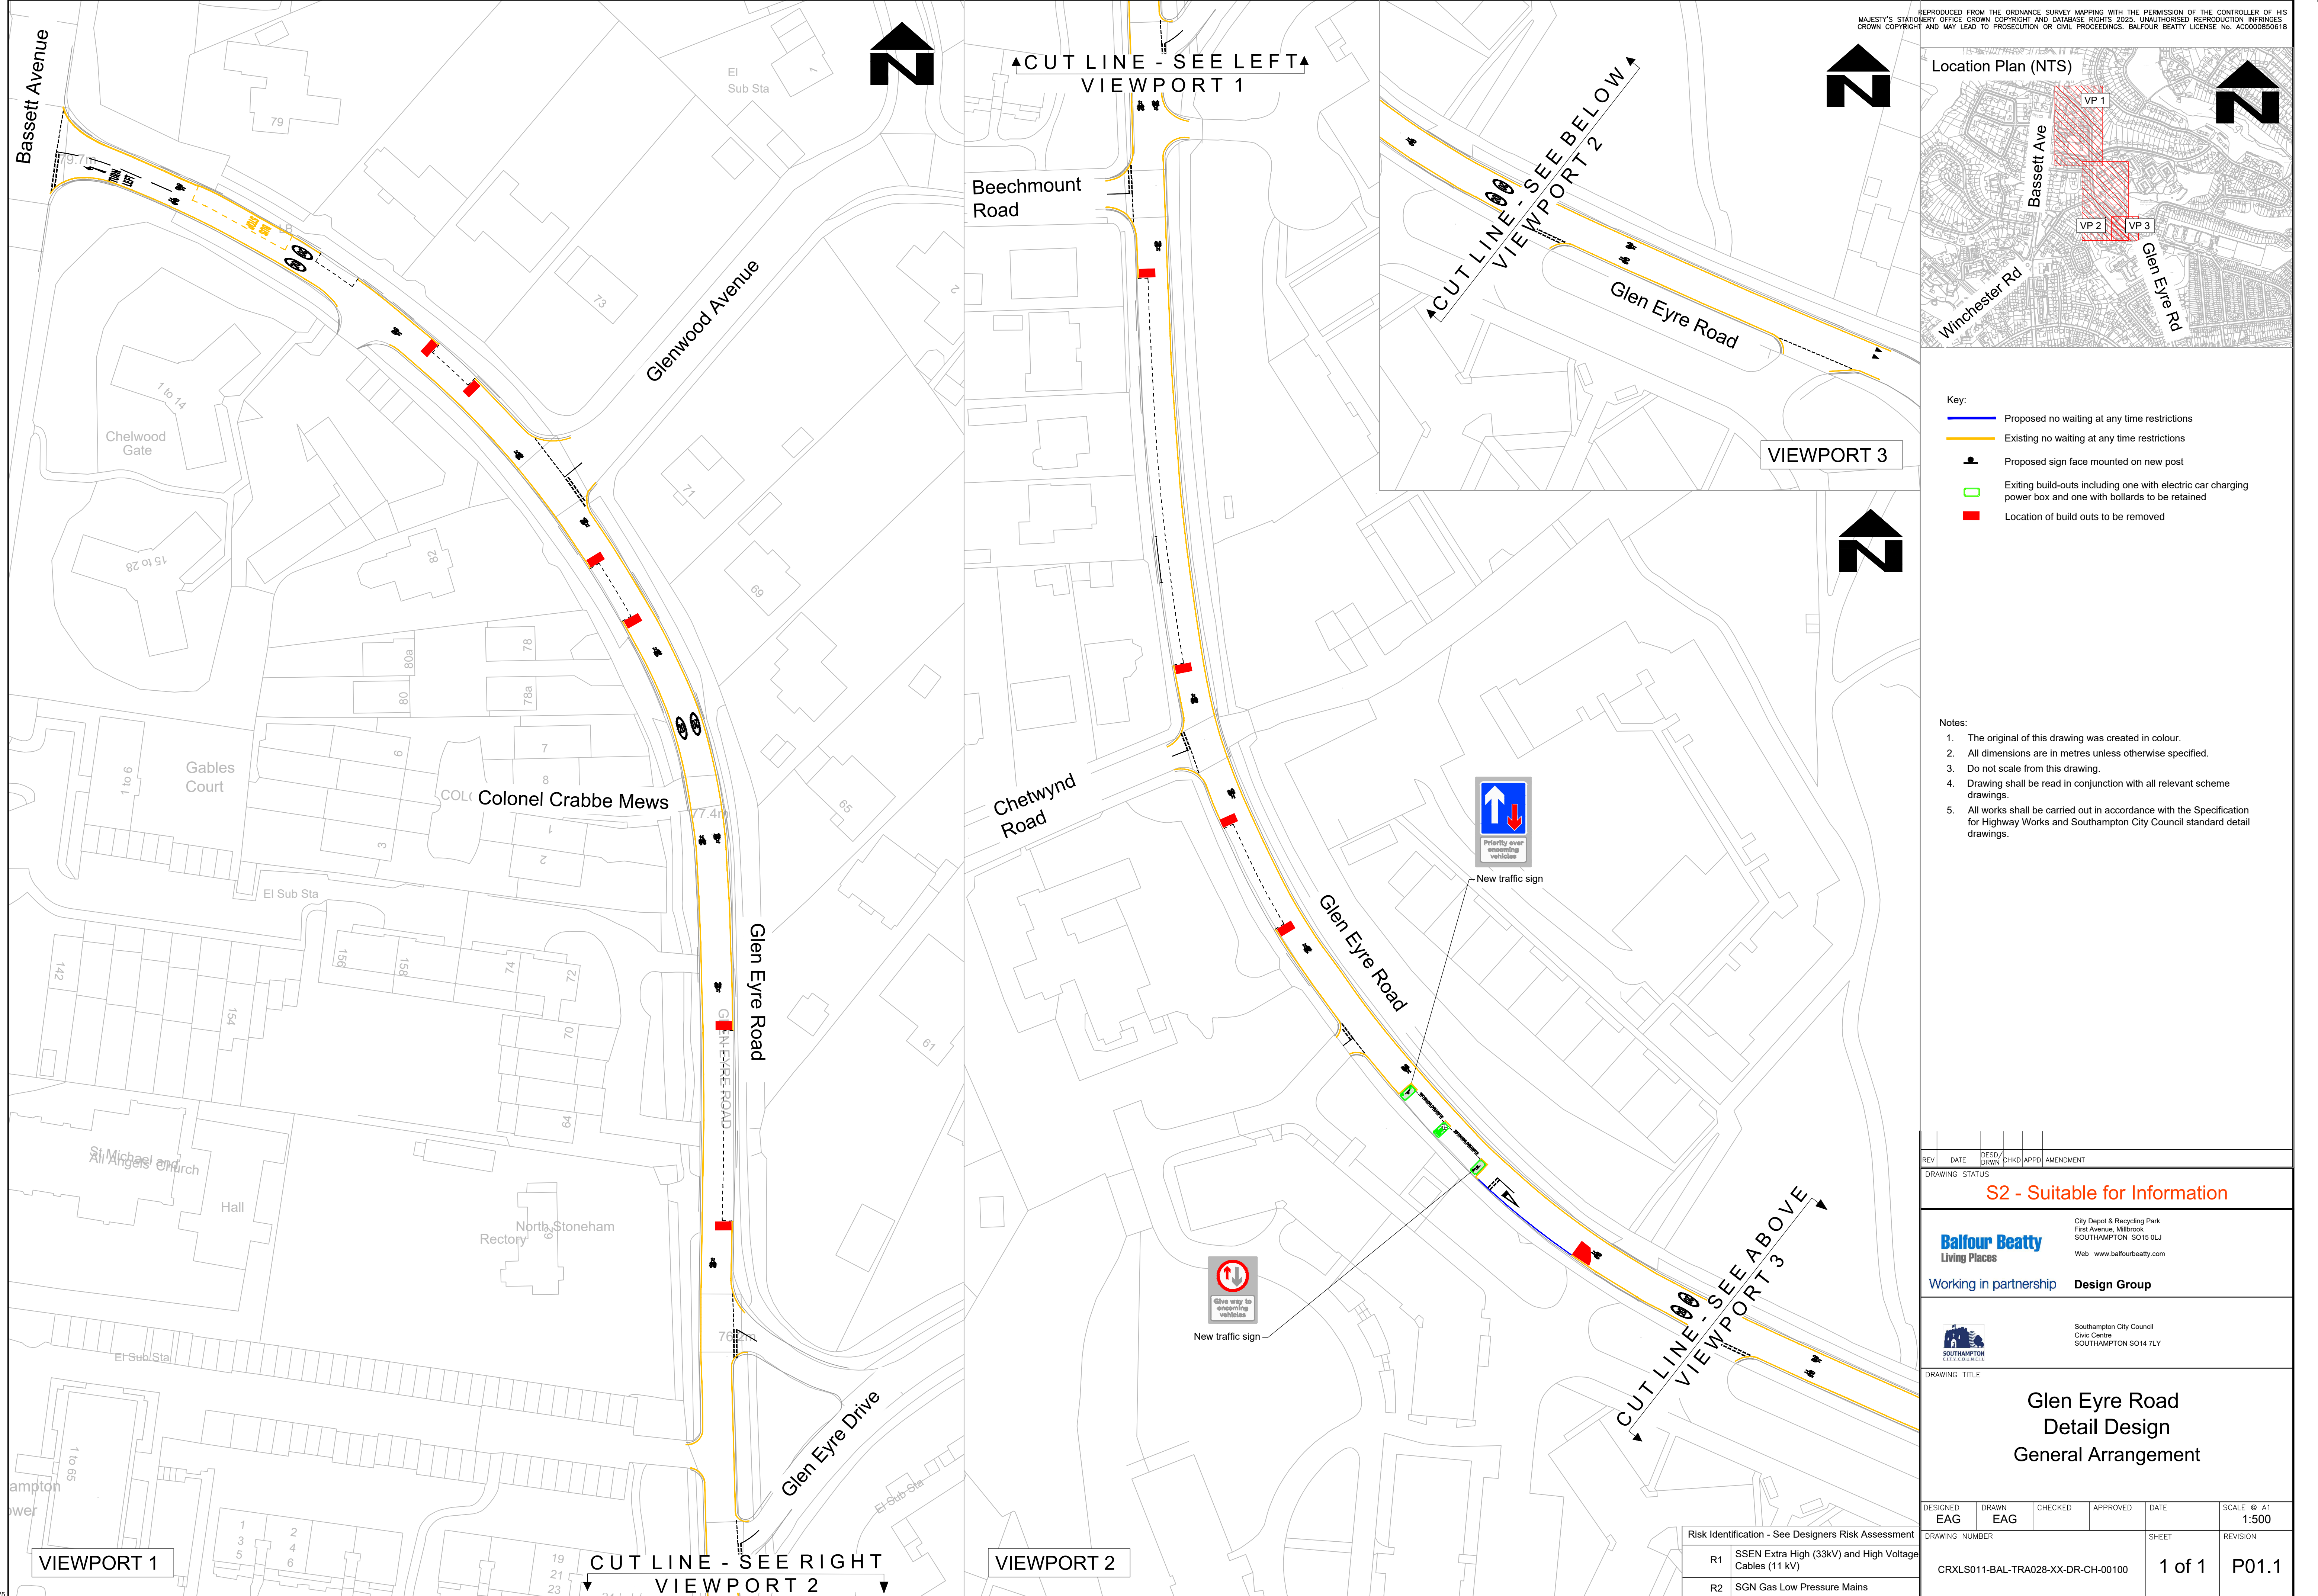

REPRODUCED FROM THE ORNANCE SURVEY MAPPING WITH THE PERMISSION OF THE CONTROLLER OF HIS MAJESTY'S STATIONERY OFFICE. CROWN COPYRIGHT AND DATABASE RIGHTS 2025. UNAUTHORISED REPRODUCTION INFRINGES CROWN COPYRIGHT AND MAY LEAD TO PROSECUTION OR CIVIL PROCEEDINGS. BALFOUR BEATTY LICENSE No. AC0000850618

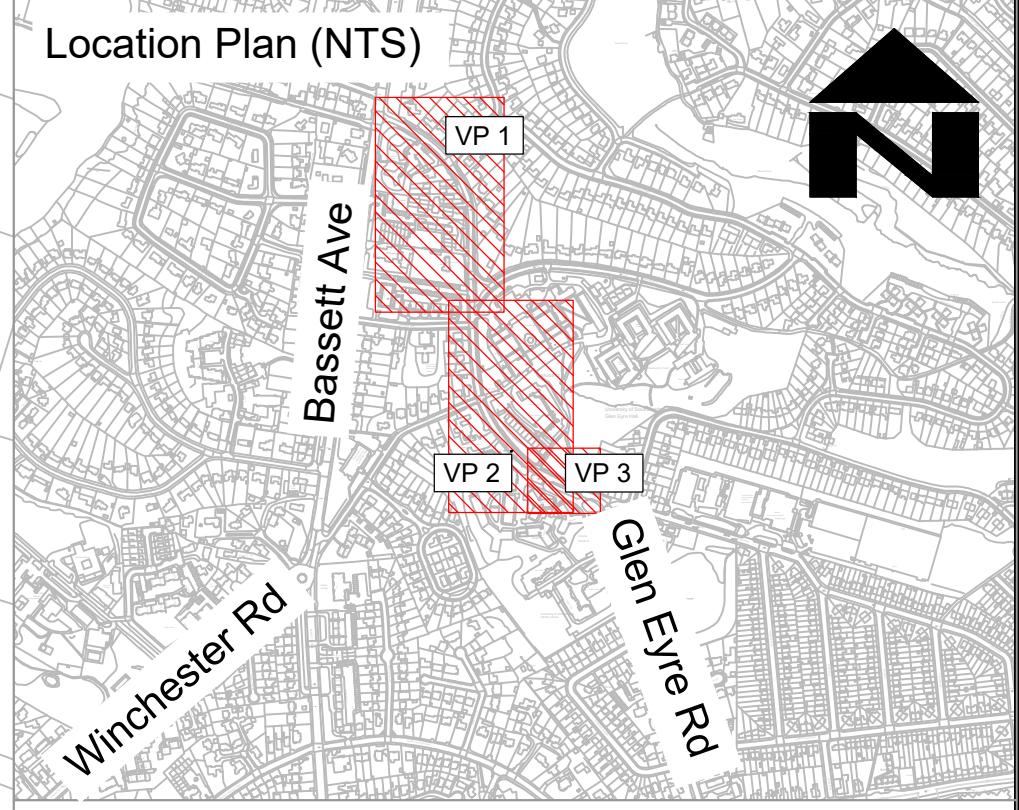

- Key:**
- Proposed no waiting at any time restrictions
 - Existing no waiting at any time restrictions
 - Proposed sign face mounted on new post
 - Existing build-outs including one with electric car charging power box and one with bollards to be retained
 - Location of build outs to be removed

- Notes:**
- The original of this drawing was created in colour.
 - All dimensions are in metres unless otherwise specified.
 - Do not scale from this drawing.
 - Drawing shall be read in conjunction with all relevant scheme drawings.
 - All works shall be carried out in accordance with the Specification for Highway Works and Southampton City Council standard detail drawings.

REV	DATE	DESIGNED	DRAWN	CHECKED	APPROVED	AMENDMENT

DRAWING STATUS

S2 - Suitable for Information

Balfour Beatty
Living Places

City Depot & Recycling Park
First Avenue, Millbrook
SOUTHAMPTON SO15 0LU
Web www.balfourbeatty.com

Working in partnership **Design Group**

SOUTHAMPTON
CITY COUNCIL

Southampton City Council
Civic Centre
SOUTHAMPTON SO14 7LY

DRAWING TITLE

**Glen Eyre Road
Detail Design
General Arrangement**

DESIGNED	DRAWN	CHECKED	APPROVED	DATE	SCALE @ A1
EAG	EAG				1:500
DRAWING NUMBER				SHEET	REVISION
CRXLS011-BAL-TRA028-XX-DR-CH-00100				1 of 1	P01.1

Risk Identification - See Designers Risk Assessment					
R1	SSEN Extra High (33kV) and High Voltage Cables (11 kV)				
R2	SGN Gas Low Pressure Mains				